



SECTION B5

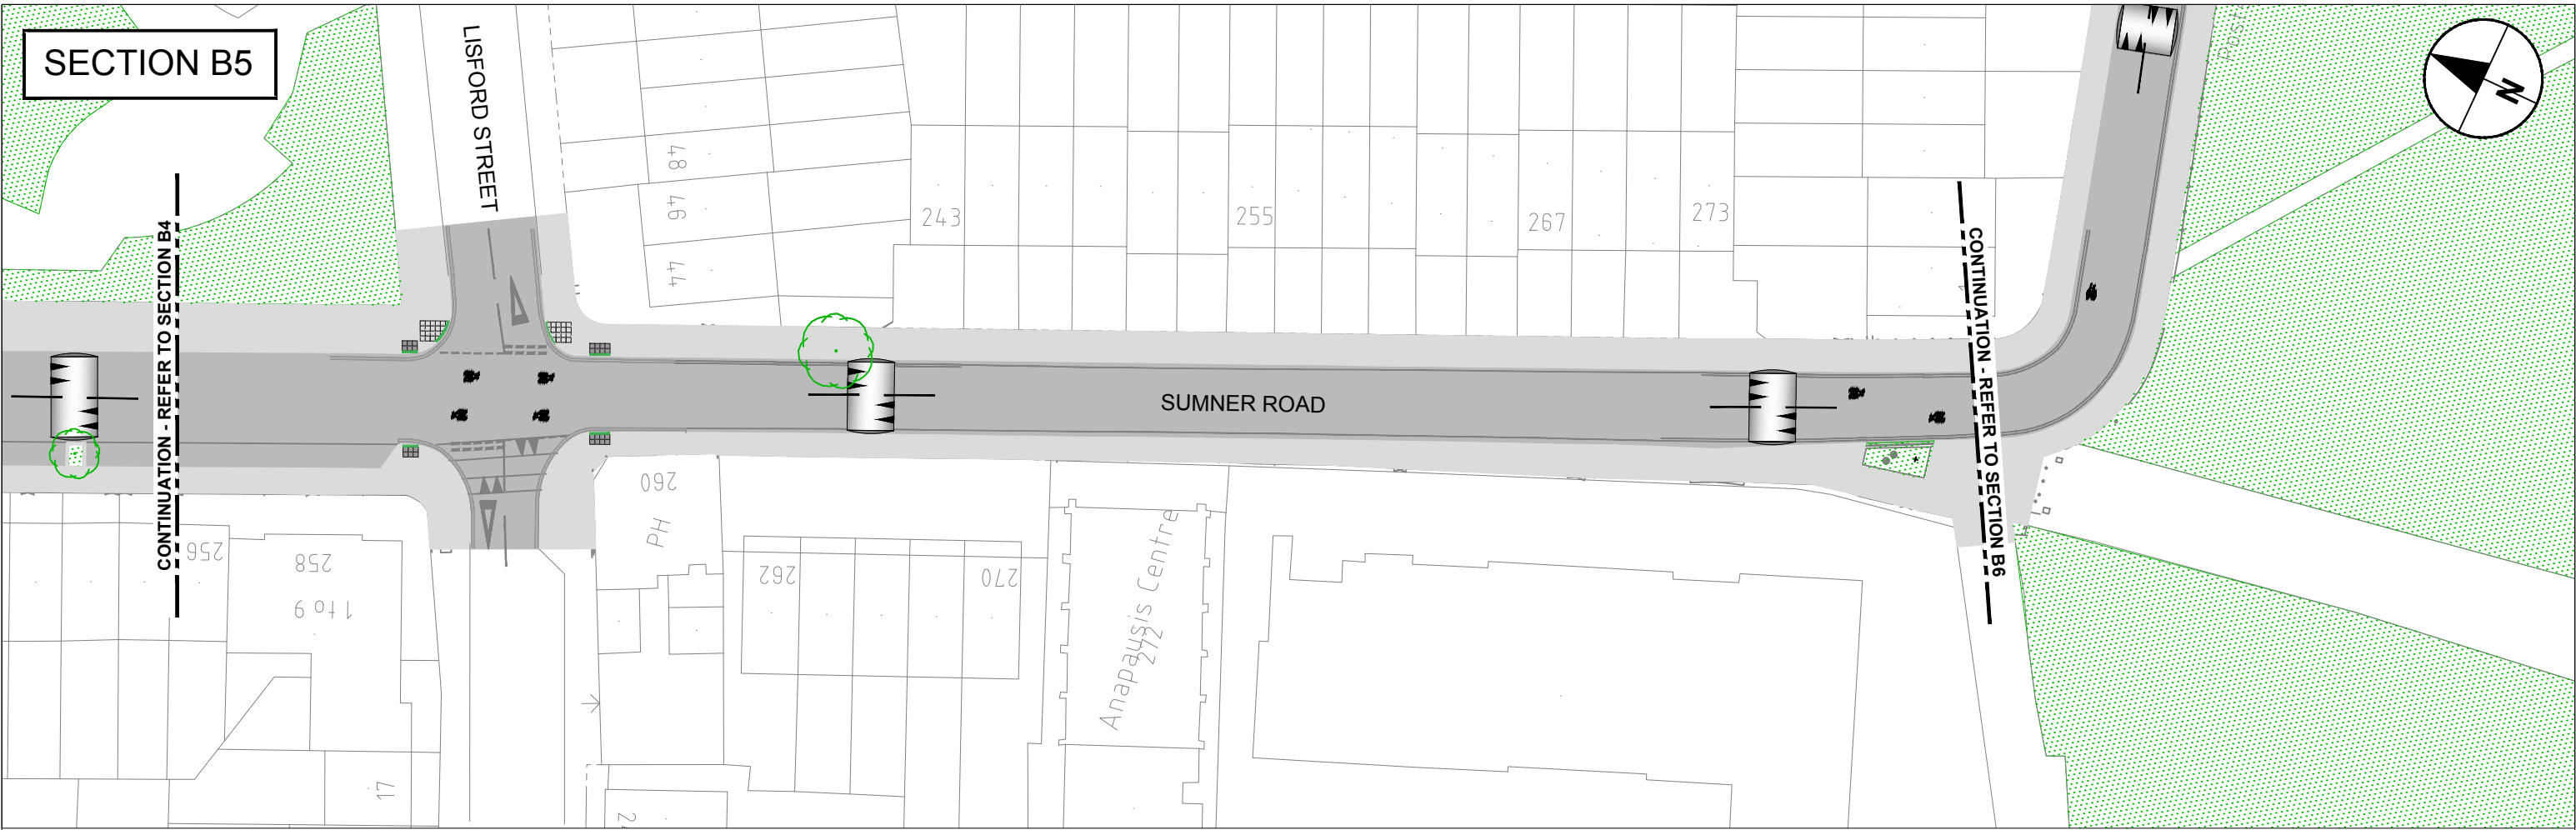

SECTION B6

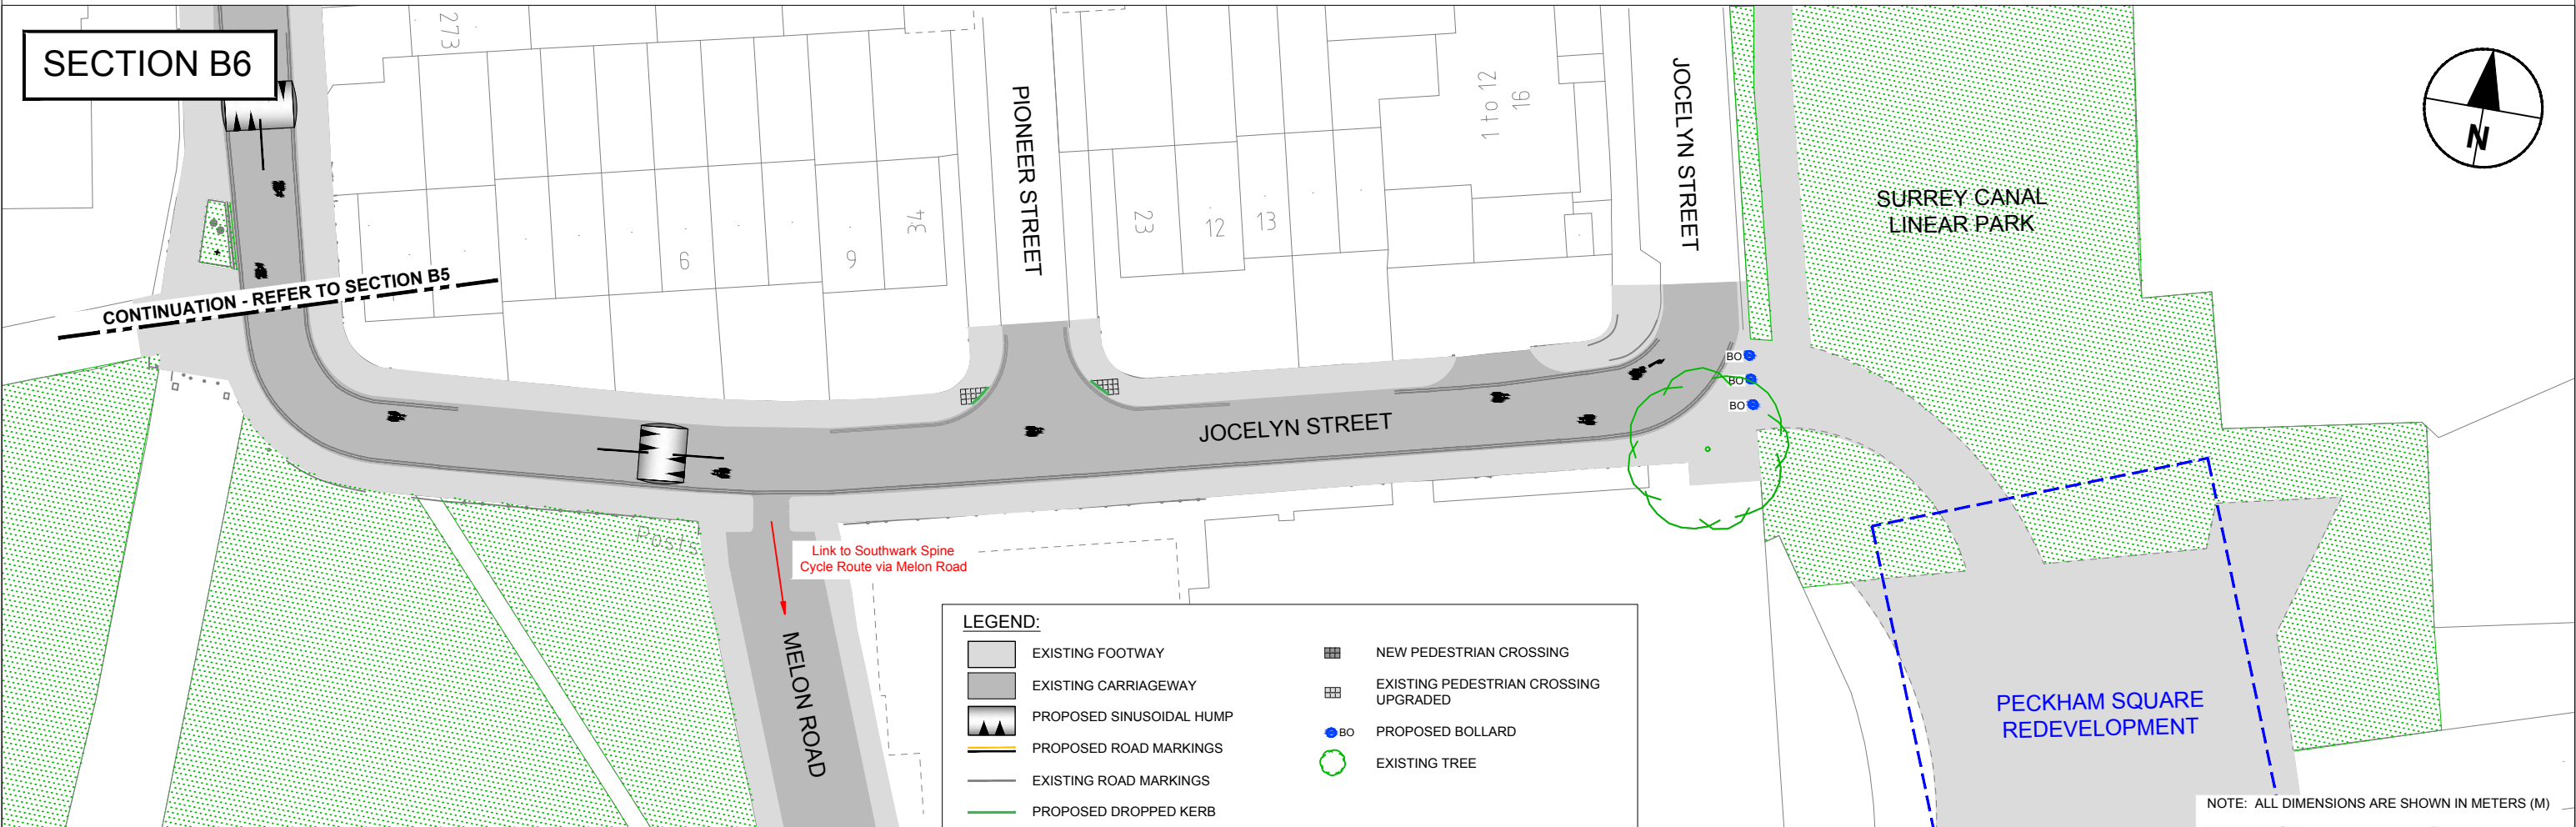

LEGEND:

	EXISTING FOOTWAY		NEW PEDESTRIAN CROSSING
	EXISTING CARRIAGEWAY		EXISTING PEDESTRIAN CROSSING UPGRADED
	PROPOSED SINUSOIDAL HUMPS		PROPOSED BOLLARD
	PROPOSED ROAD MARKINGS		EXISTING TREE
	EXISTING ROAD MARKINGS		
	PROPOSED DROPPED KERB		

Link to Southwark Spine Cycle Route via Melon Road

NOTE: ALL DIMENSIONS ARE SHOWN IN METERS (M)

Bermondsey to Peckham Quietway - Section B Consultation Plan