


**NOTES**

1. Dimensions in meters, unless otherwise stated.
2. This drawing should be read in conjunction with other relevant engineering details, drawings & specifications.
3. Any discrepancies should be reported to the design engineer immediately, so that clarification can be sought prior to the commencement of works.
4. The dimensions must be verified on site before construction.
5. All works are to be in accordance with Southwark borough council specification and standards.

**KEY**

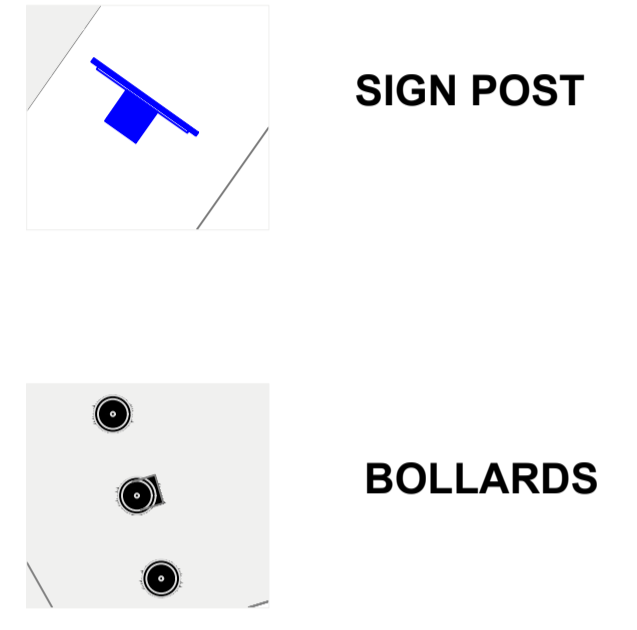

**PEDESTRIAN and CYCLE ZONE**

**Except for access**

**PEDESTRIAN and CYCLE ZONE**

**Except for access**

**PEDESTRIAN and CYCLE ZONE**

Mon - Fri  
8.00 am - 9.30 am  
2.30 pm - 4.00 pm

Except for permit holders **SC5**

**Commercial Way**

Except for access  
Mon - Fri  
8.00 - 9.30 am  
2.30 - 4.00 pm

**Commercial Way**

Except for access  
Mon - Fri  
8.00 - 9.30 am  
2.30 - 4.00 pm

DD/MM/YY				
DD/MM/YY				
DD/MM/YY				
DD/MM/YY				
REV	DATE	REVISION DESCRIPTION / DETAILS	DRN BY	CHKD BY
B	15/02/23	ADDED SIGNAGE	SD	GM
A	10/02/23	OUTLINE DESIGN	SD	GM



PROJECT: MINOR WORKS SCHOOL STREETS ANPR CAMELOT PRIMARY SCHOOL

DRAWING TITLE: MASTER PLAN

SHEET: 1 OF 0000

STATUS: OD

DRAWING NO: LBS-MW-BIRD IN BUSH ROAD-01 REV B

REV: B

DRAWN BY: SD	DESIGNED BY: SD	CHECKED BY: GM	APPROVED BY: GM
DATE: 15/02/23	SCALE: 1:500		

S:\TRANSPORT PROJECTS\MINOR WORKS\SCHOOLS\CAMELOT PRIMARY SCHOOL\DRAWINGS\LBS-MW-BIRD IN BUSH ROAD-01 REV B.DWG