




160

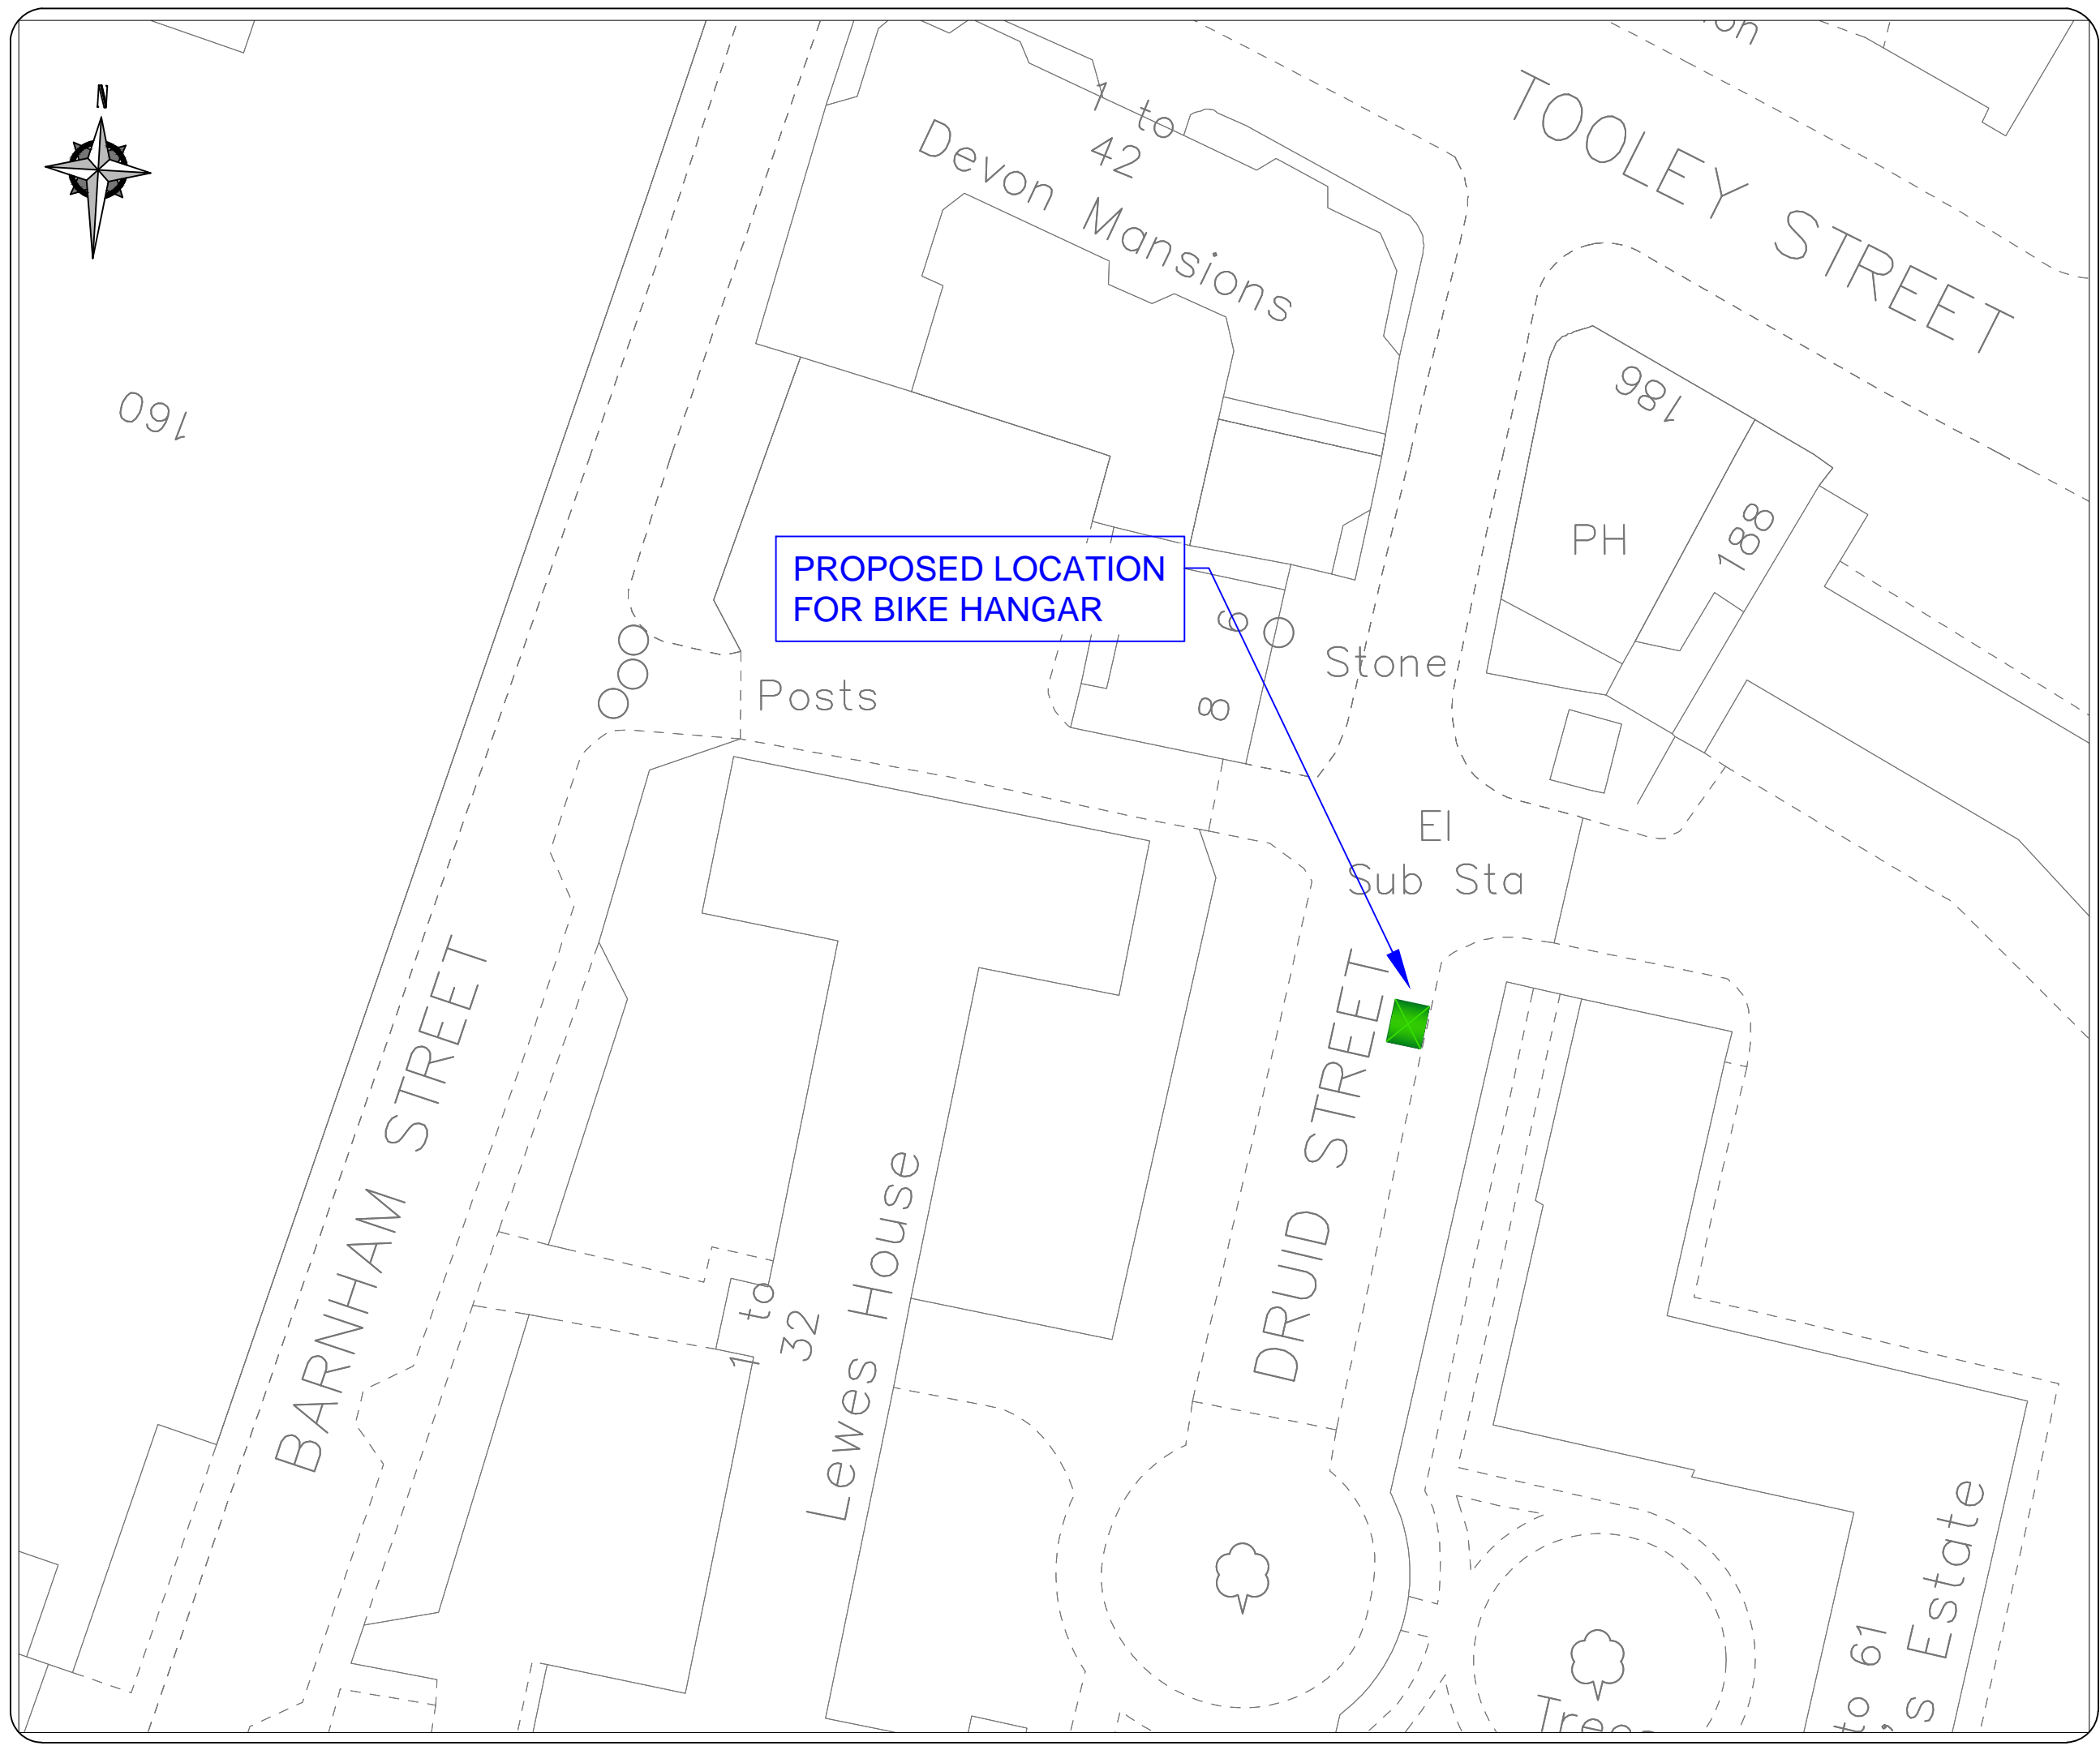

PROPOSED LOCATION FOR BIKE HANGAR

LEGEND / NOTES.

 BIKE HANGAR - DIMENSIONS: LENGTH 2550mm, WIDTH 2050mm, HEIGHT 1350mm

1. A SINGLE BIKE HANGAR PROVIDES PARKING FOR UP TO 6 BIKES
2. OPENS ONTO THE PAVEMENT
3. IT IS LOCATED ON THE ROAD
4. IT WILL RESULT IN LOSS OF A SINGLE PARKING SPACE

No.	Date	Revision



Project		BIKE HANGARS	
Title		DRUID STREET	
Contract No.	60343287- C0265	Drawn	GG
Scale	1:500@A3	Designed	GG
		Checked	RT
Drawing No.	SR42	Approved	IG
		Rev.	-
Date Drawn	DEC 2015	Date Issued	