


PROPOSED LOCATION
FOR BIKE HANGAR

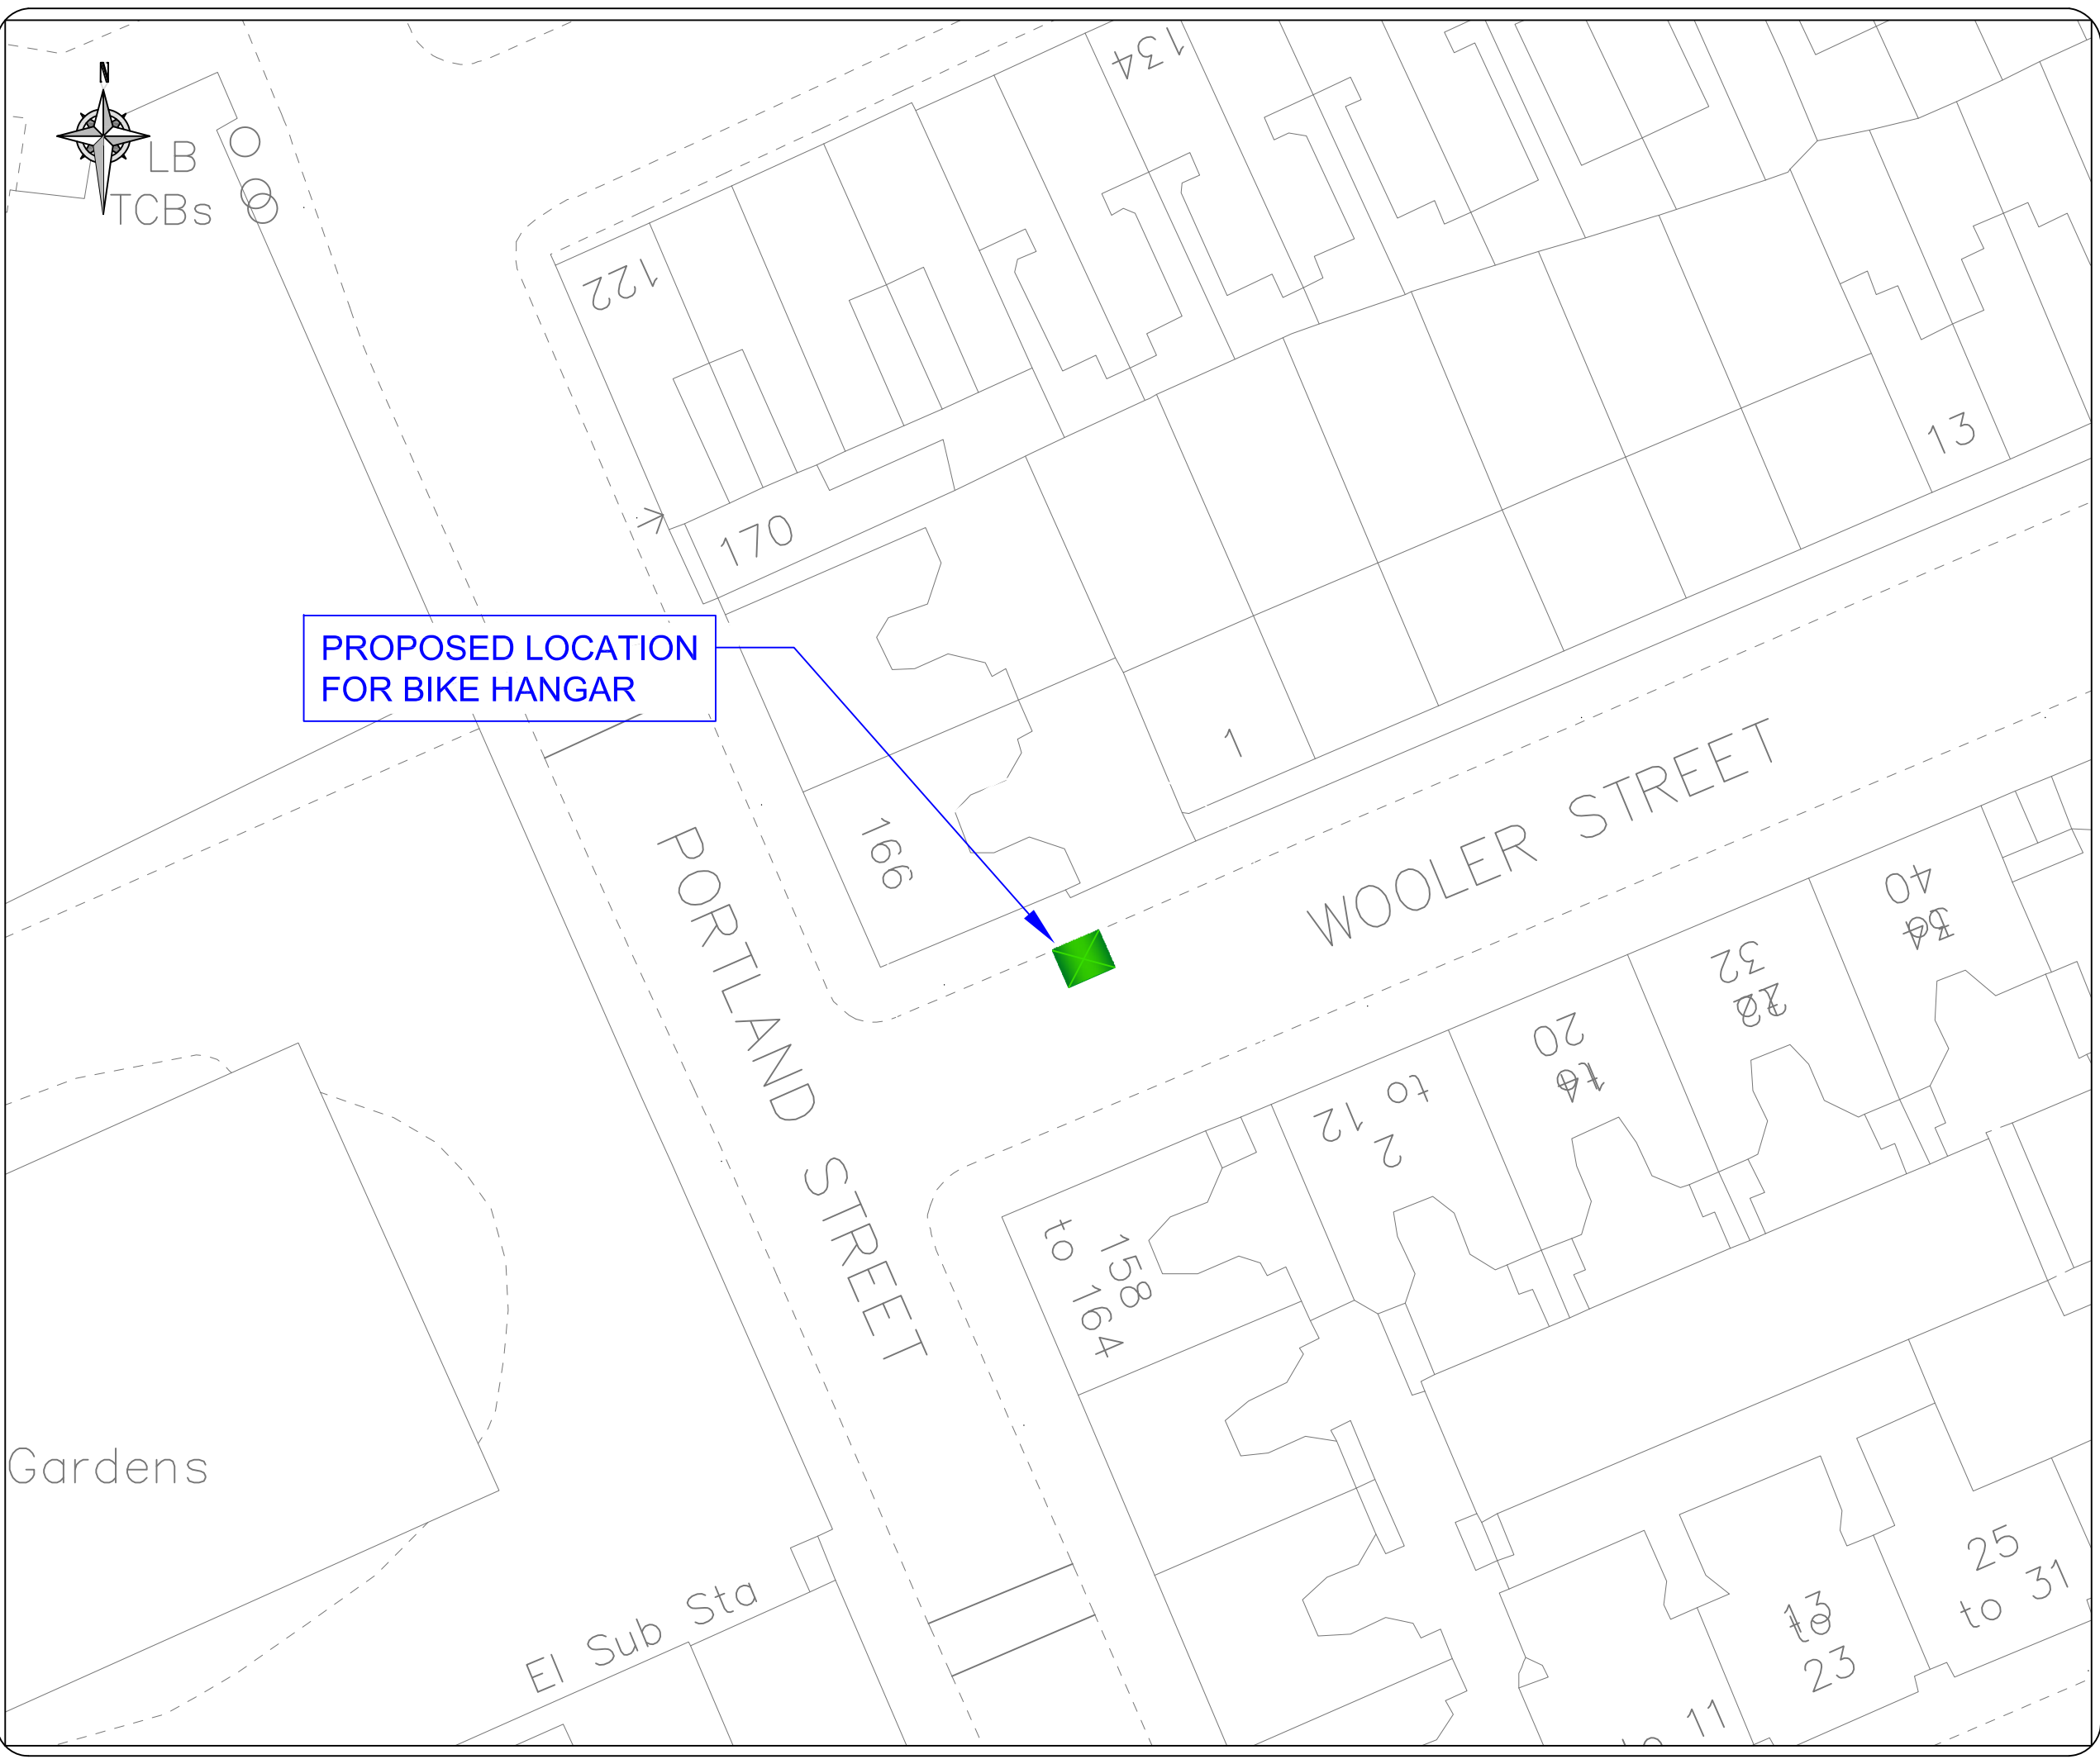

LEGEND / NOTES.

 BIKE HANGAR -
DIMENSIONS:
LENGTH 2550mm
WIDTH 2050mm,
HEIGHT 1350mm

1. A SINGLE BIKE HANGAR PROVIDES PARKING FOR UP TO 6 BIKES
2. OPENS ONTO THE PAVEMENT
3. IT IS LOCATED ON THE ROAD
4. IT WILL RESULT IN LOSS OF A SINGLE PARKING SPACE

No.	Date	Revision



Project		BIKE HANGARS	
Title		WOOLER STREET	
Contract No.	-	Drawn	BB
Scale	1:500@A3	Designed	BB
Drawing No.	2015-16-SR10	Checked	CD
Date Drawn	OCT 2015	Approved	ED
		Rev.	A
		Date Issued	07/10/2015