
Option 1: Landscape Renewal - Minimum Interventions

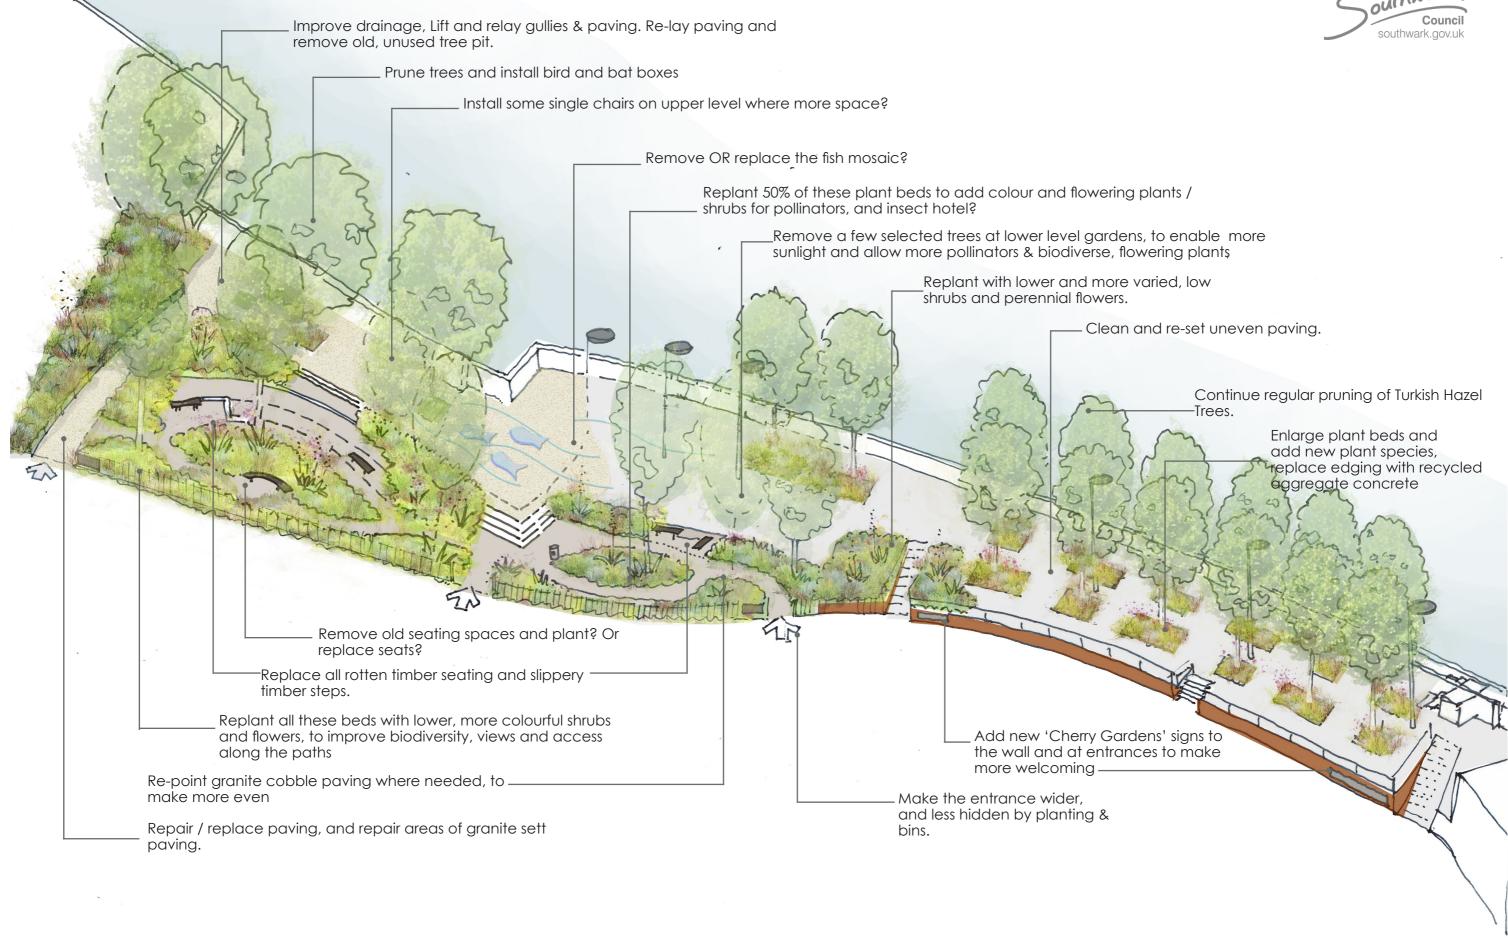



PROJECT: Thames Path at Cherry Gardens

DRAWING: Option 1: Landscape Renewal

DWG NO 034 001 Rev - VARIES @A3

Jan 2021