


BROWNING STREET CONCEPT DESIGN PROPOSAL


The design proposal for Browning Street focuses on the following Healthy Streets indicators:

- Easy to cross and walk - wider, better quality footways, and safer crossings
- Help local businesses - seating to stop and rest to support local economy
- Safer cycle route and new cycle parking
- Everyone feels welcomed - more space for the community
- Clean air - planting and reduction of vehicles

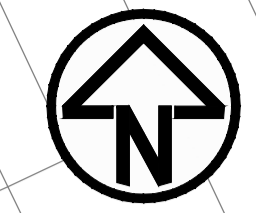

- NOTES**
1. THIS DRAWING SHALL BE READ IN CONJUNCTION WITH ALL METIS CONSULTANTS LTD DRAWINGS AND ALL OTHER RELEVANT ARCHITECTS, ENGINEER'S AND LANDSCAPE ARCHITECT'S DRAWINGS AND SPECIFICATIONS.
 2. ALL DIMENSIONS AND LEVELS SHOWN ARE IN METRES UNLESS OTHERWISE STATED.
 3. DO NOT SCALE FROM THIS DRAWING.
 4. LAYOUTS ARE A COMBINATION OF BOTH TOPOGRAPHICAL SURVEY BY SUNHILL SURVEYING IN FEBRUARY 2022 AND ORDNANCE SURVEY. CLARIFICATION AND DISCREPANCIES TO BE BROUGHT TO THE ATTENTION OF THE SITE ENGINEER.

- LEGEND:**
- PROPOSED YORKSTONE PEDESTRIAN FOOTWAY
 - PROPOSED MODULAR CONCRETE PAVING
 - PROPOSED CYCLE TRACK - ASPHALT
 - PROPOSED RAISED TABLE - IMITATION CAST GRANITE SETTS
 - PROPOSED ACCESSIBLE CYCLE PARKING PAVING
 - PROPOSED ENTRY TREATMENT
 - PROPOSED GREEN PLANTING [Area: 20 m²]
 - PROPOSED GRANITE KERB [Length: 130 m]
 - EXISTING GRANITE KERB TO BE RETAINED
 - PLANTER EDGING
 - PROPOSED CHARCOAL TACTILE PAVING
 - PROPOSED BOLLARD WITH CYCLE ONLY ROUNDEL [TOTAL: 2]
 - PROPOSED TRAFFIC SIGNALS
 - PROPOSED ROAD SIGN [TOTAL: 3]
 - PROPOSED CYCLE/ ACCESSIBLE CYCLE PARKING [TOTAL: 9]
 - PROPOSED RELOCATION OF EXISTING RAISED PLANTERS [TOTAL: 3]
 - PROPOSED WHITE ROAD MARKING
 - PROPOSED YELLOW ROAD MARKING

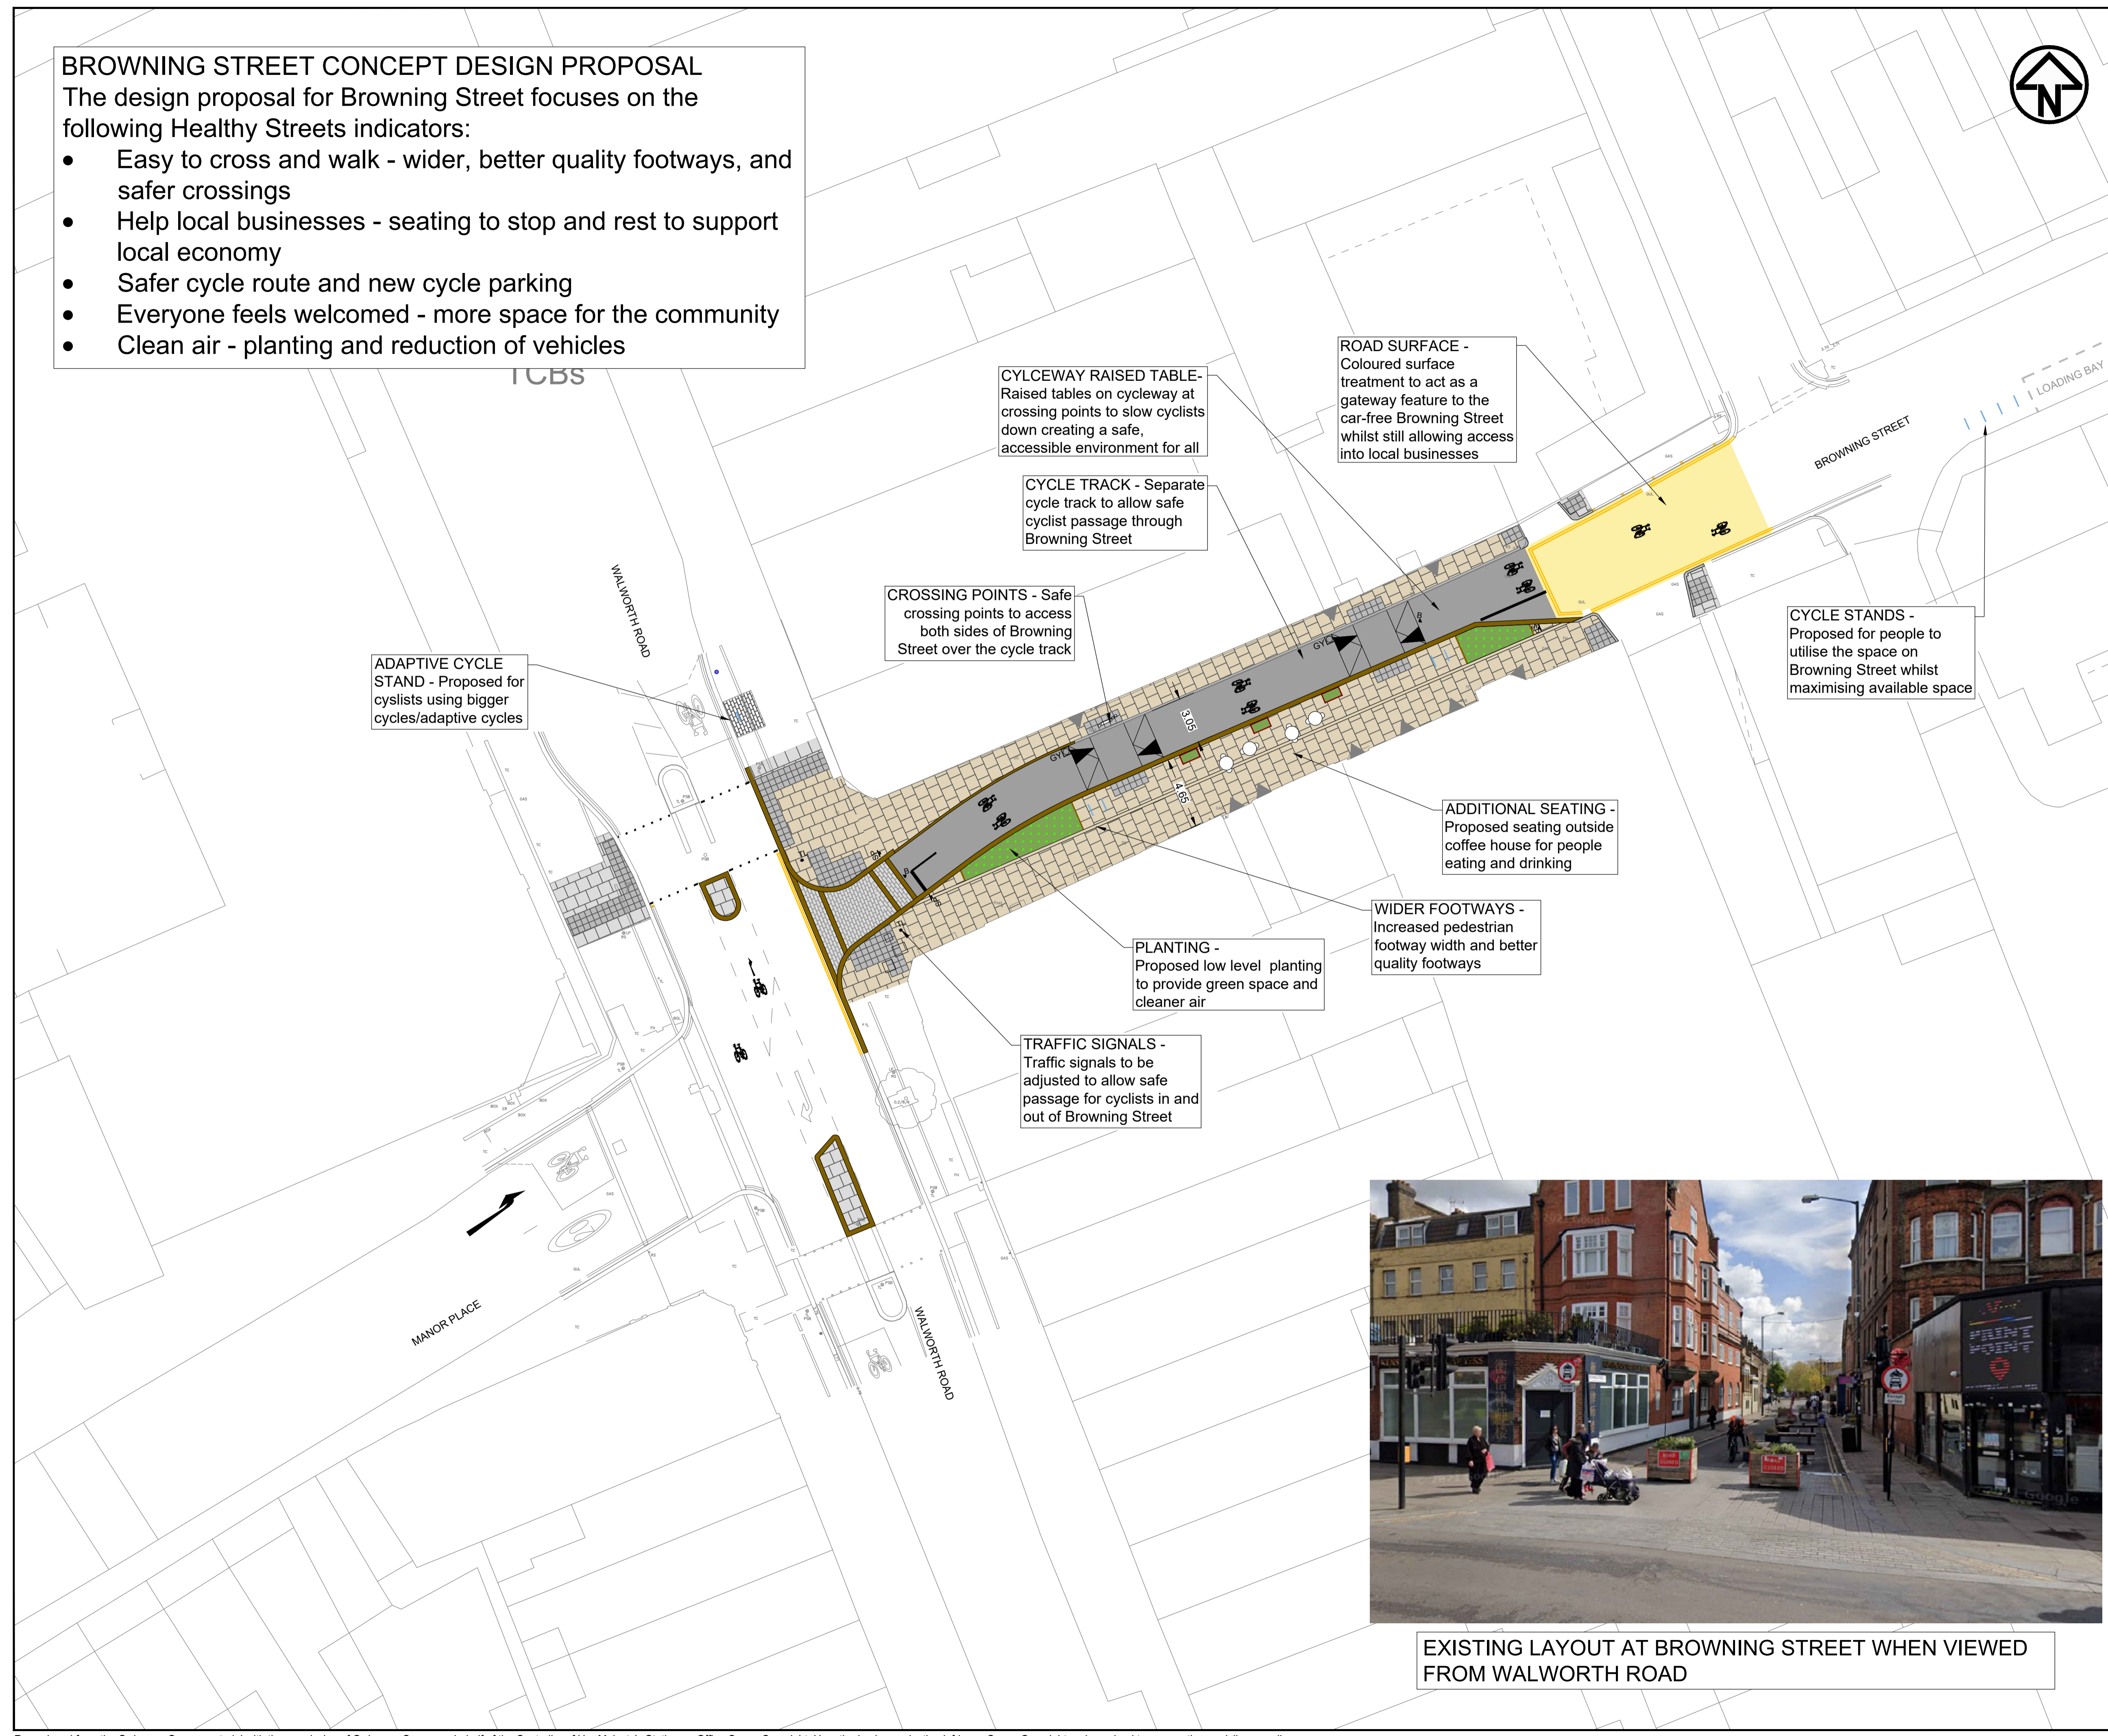

EXISTING LAYOUT AT BROWNING STREET WHEN VIEWED FROM WALWORTH ROAD

B	13/09/2022	FOR APPROVAL	DB	JLB	AG
A	18/03/2022	FOR APPROVAL	JLB	JLB	AG
REV	REV. DATE	PURPOSE OF REVISION	DRAWN	CHKD	APPRVD

MINRP

CLIENT: Southwark Council
southwark.gov.uk

PROJECT: BROWNING STREET SOUTHWARK

DRAWING TITLE: CONCEPT ARRANGEMENT

DRAWING STATUS: FOR APPROVAL

SCALE: NTS @ A1 DO NOT SCALE

SHEET: 001 OF 001

DRAWING NUMBER: 22008-MET-0100-HGN-DR-001

REV: A

This drawing is not to be used in whole or part other than for the intended purpose and project as defined on this drawing. Refer to the contract for full terms and conditions.