






Peckham Road junction with Kelly Avenue

LOCATION PLAN

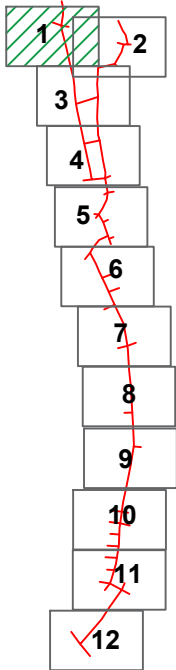

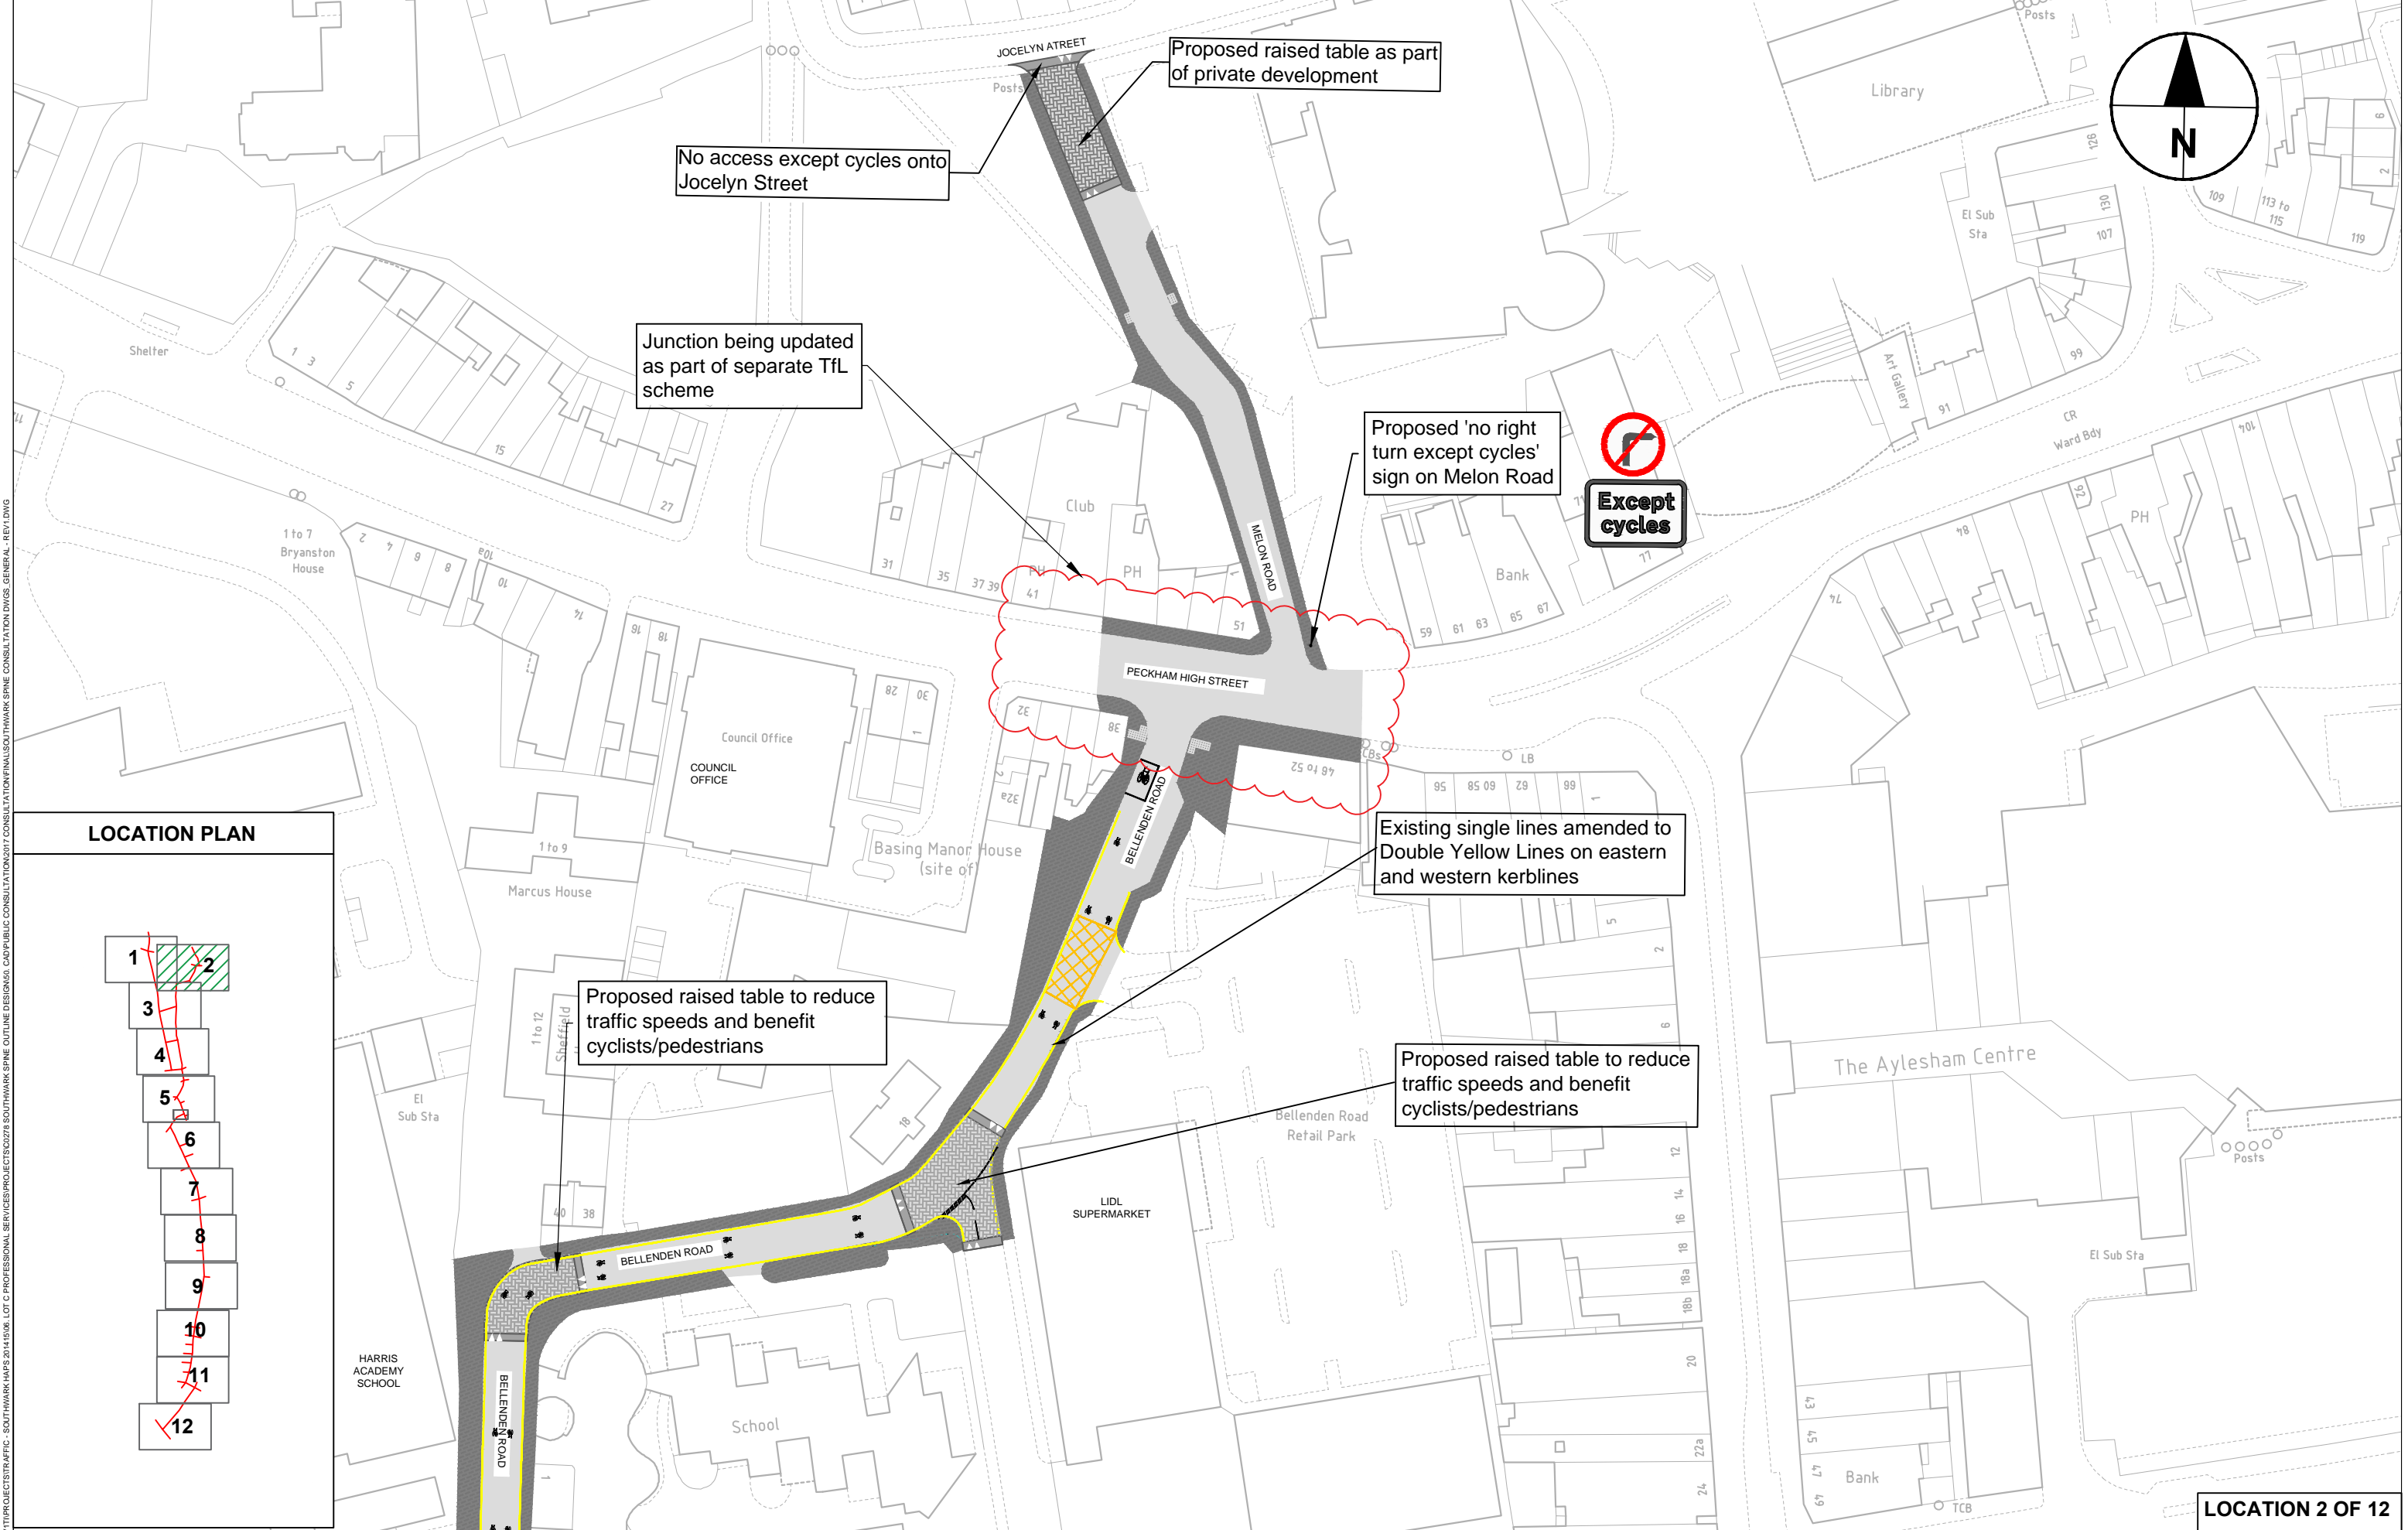

LOCATION PLAN

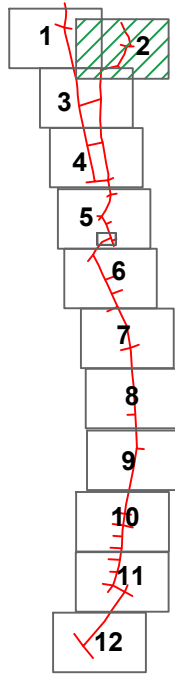


Southwark Spine Consultation - 2. Melon Road

U:\KCD\1P001\UKORD\1P001\1P001\PROJECTS\TRAFFIC - SOUTH WARK MAPS 2014\1506 LOT C PROFESSIONAL SERVICES\PROJECTS\20278 SOUTH WARK SPINE OUTLINE DESIGN\56 CAD\PUBLIC CONSULTATION\2017 CONSULTATION\FINAL SOUTH WARK SPINE CONSULTATION DWGS - GENERAL - REV1.DWG





LOCATION PLAN

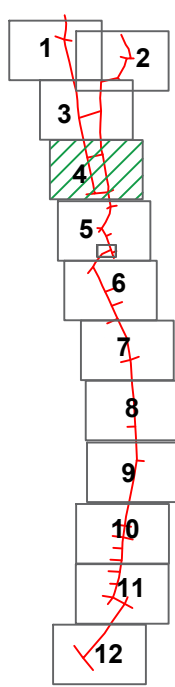


Southwark Spine Consultation - 4. Bellenden Gyratory South


U:\KCD\IP\001\UKORD\IP001\VT\PROJECTS\TRAFFIC - SOUTHWARK MAPS 2014\506. LOT C PROFESSIONAL SERVICES\PROJECTS\0278 SOUTHWARK SPINE OUTLINE DESIGN\5a CAD\PUBLIC CONSULTATION\2017 SOUTHARK SPINE CONSULTATION DWGS GENERAL - REV.DWG





LOCATION PLAN

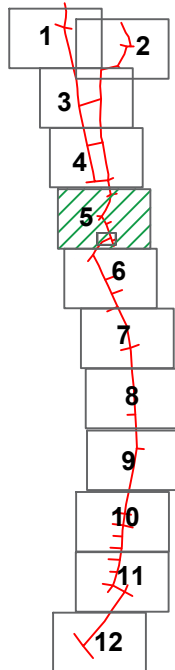


Southwark Spine Consultation - 5. Maxted Road

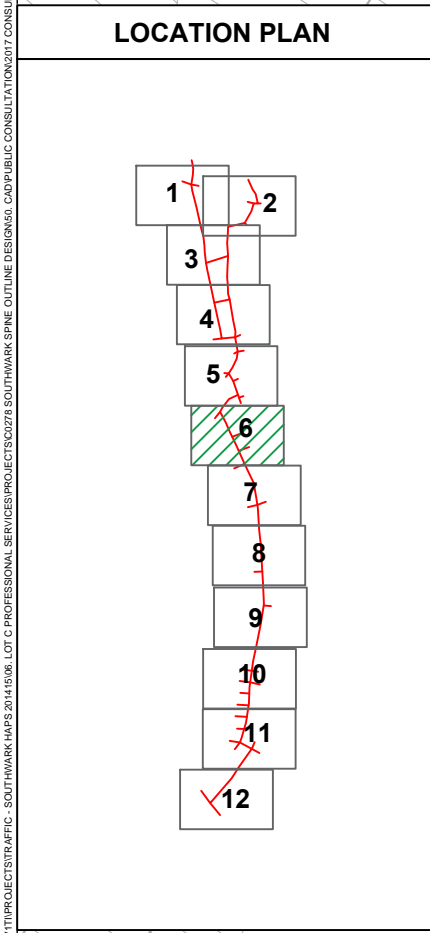

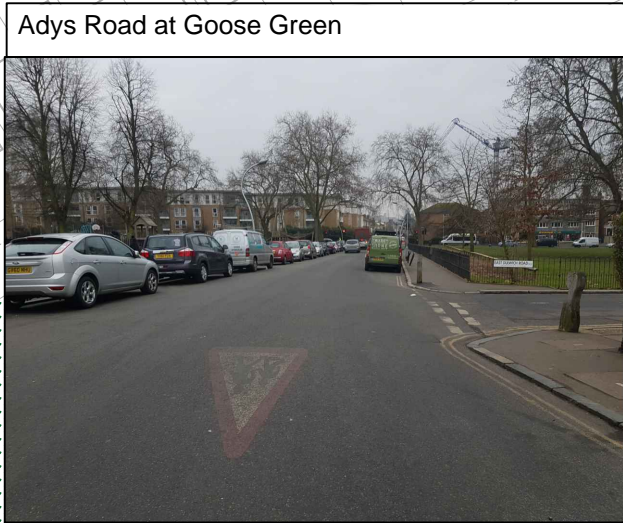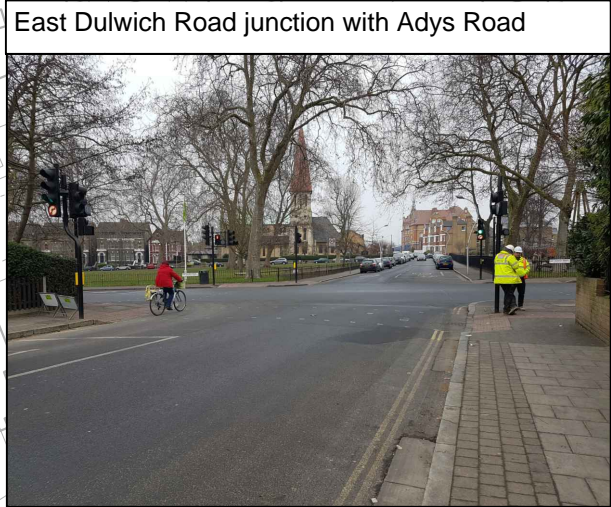


LOCATION PLAN

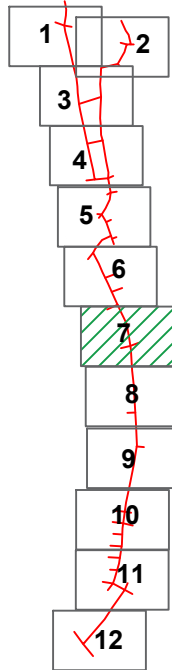






BASED ON THE ORDNANCE SURVEY 1:1250 MAPPING WITH THE PERMISSION OF THE CONTROLLER OF HER MAJESTY'S STATIONARY OFFICE © CROWN COPYRIGHT 2016. UNAUTHORISED REPRODUCTION AND ANY CROWN COPYRIGHT INFRINGEMENTS MAY LEAD TO PROSECUTION OR CIVIL PROCEEDINGS. ON BEHALF OF LONDON BOROUGH OF SOUTHWARK. LICENCE NO. 0100019262.

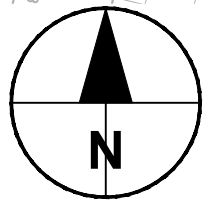


LOCATION PLAN


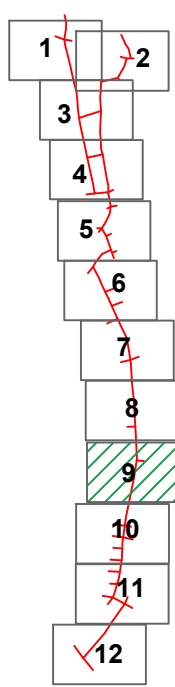


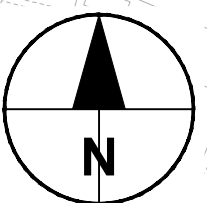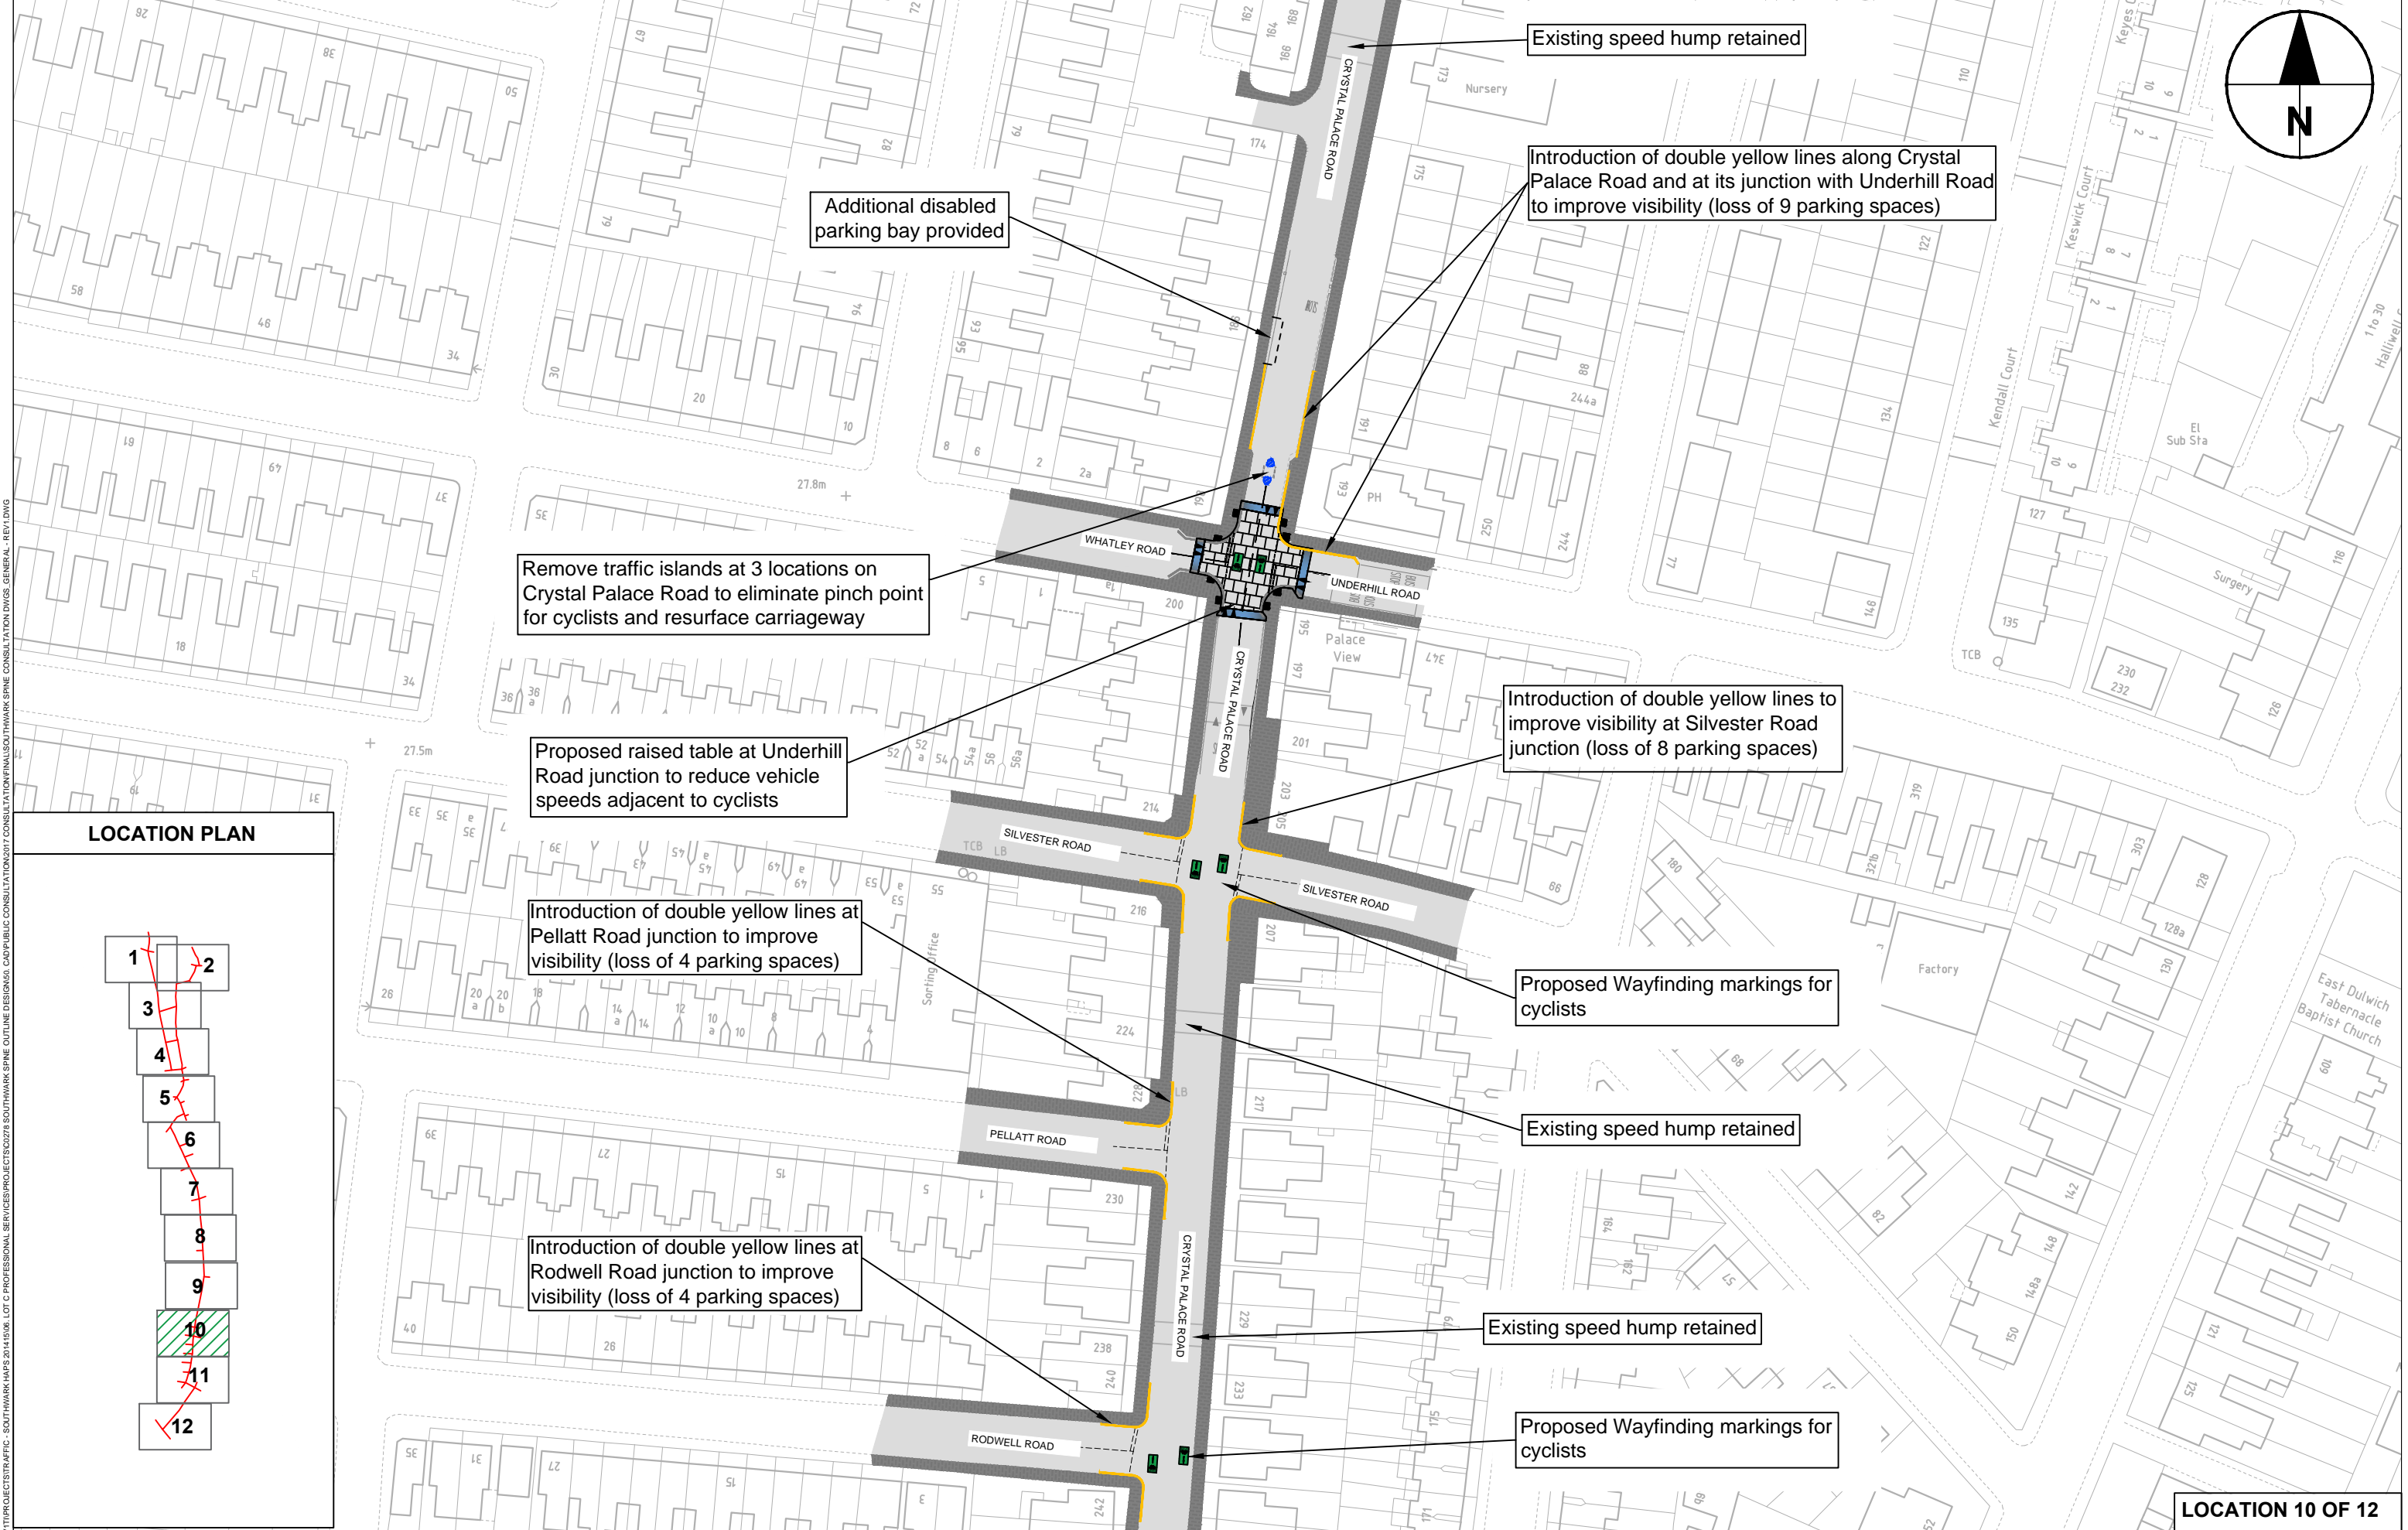

LOCATION PLAN

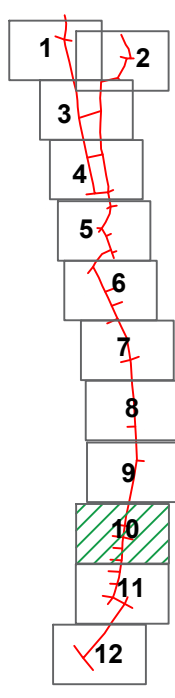

Southwark Spine Consultation - 10. Crystal Palace Road South

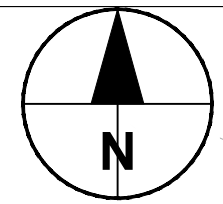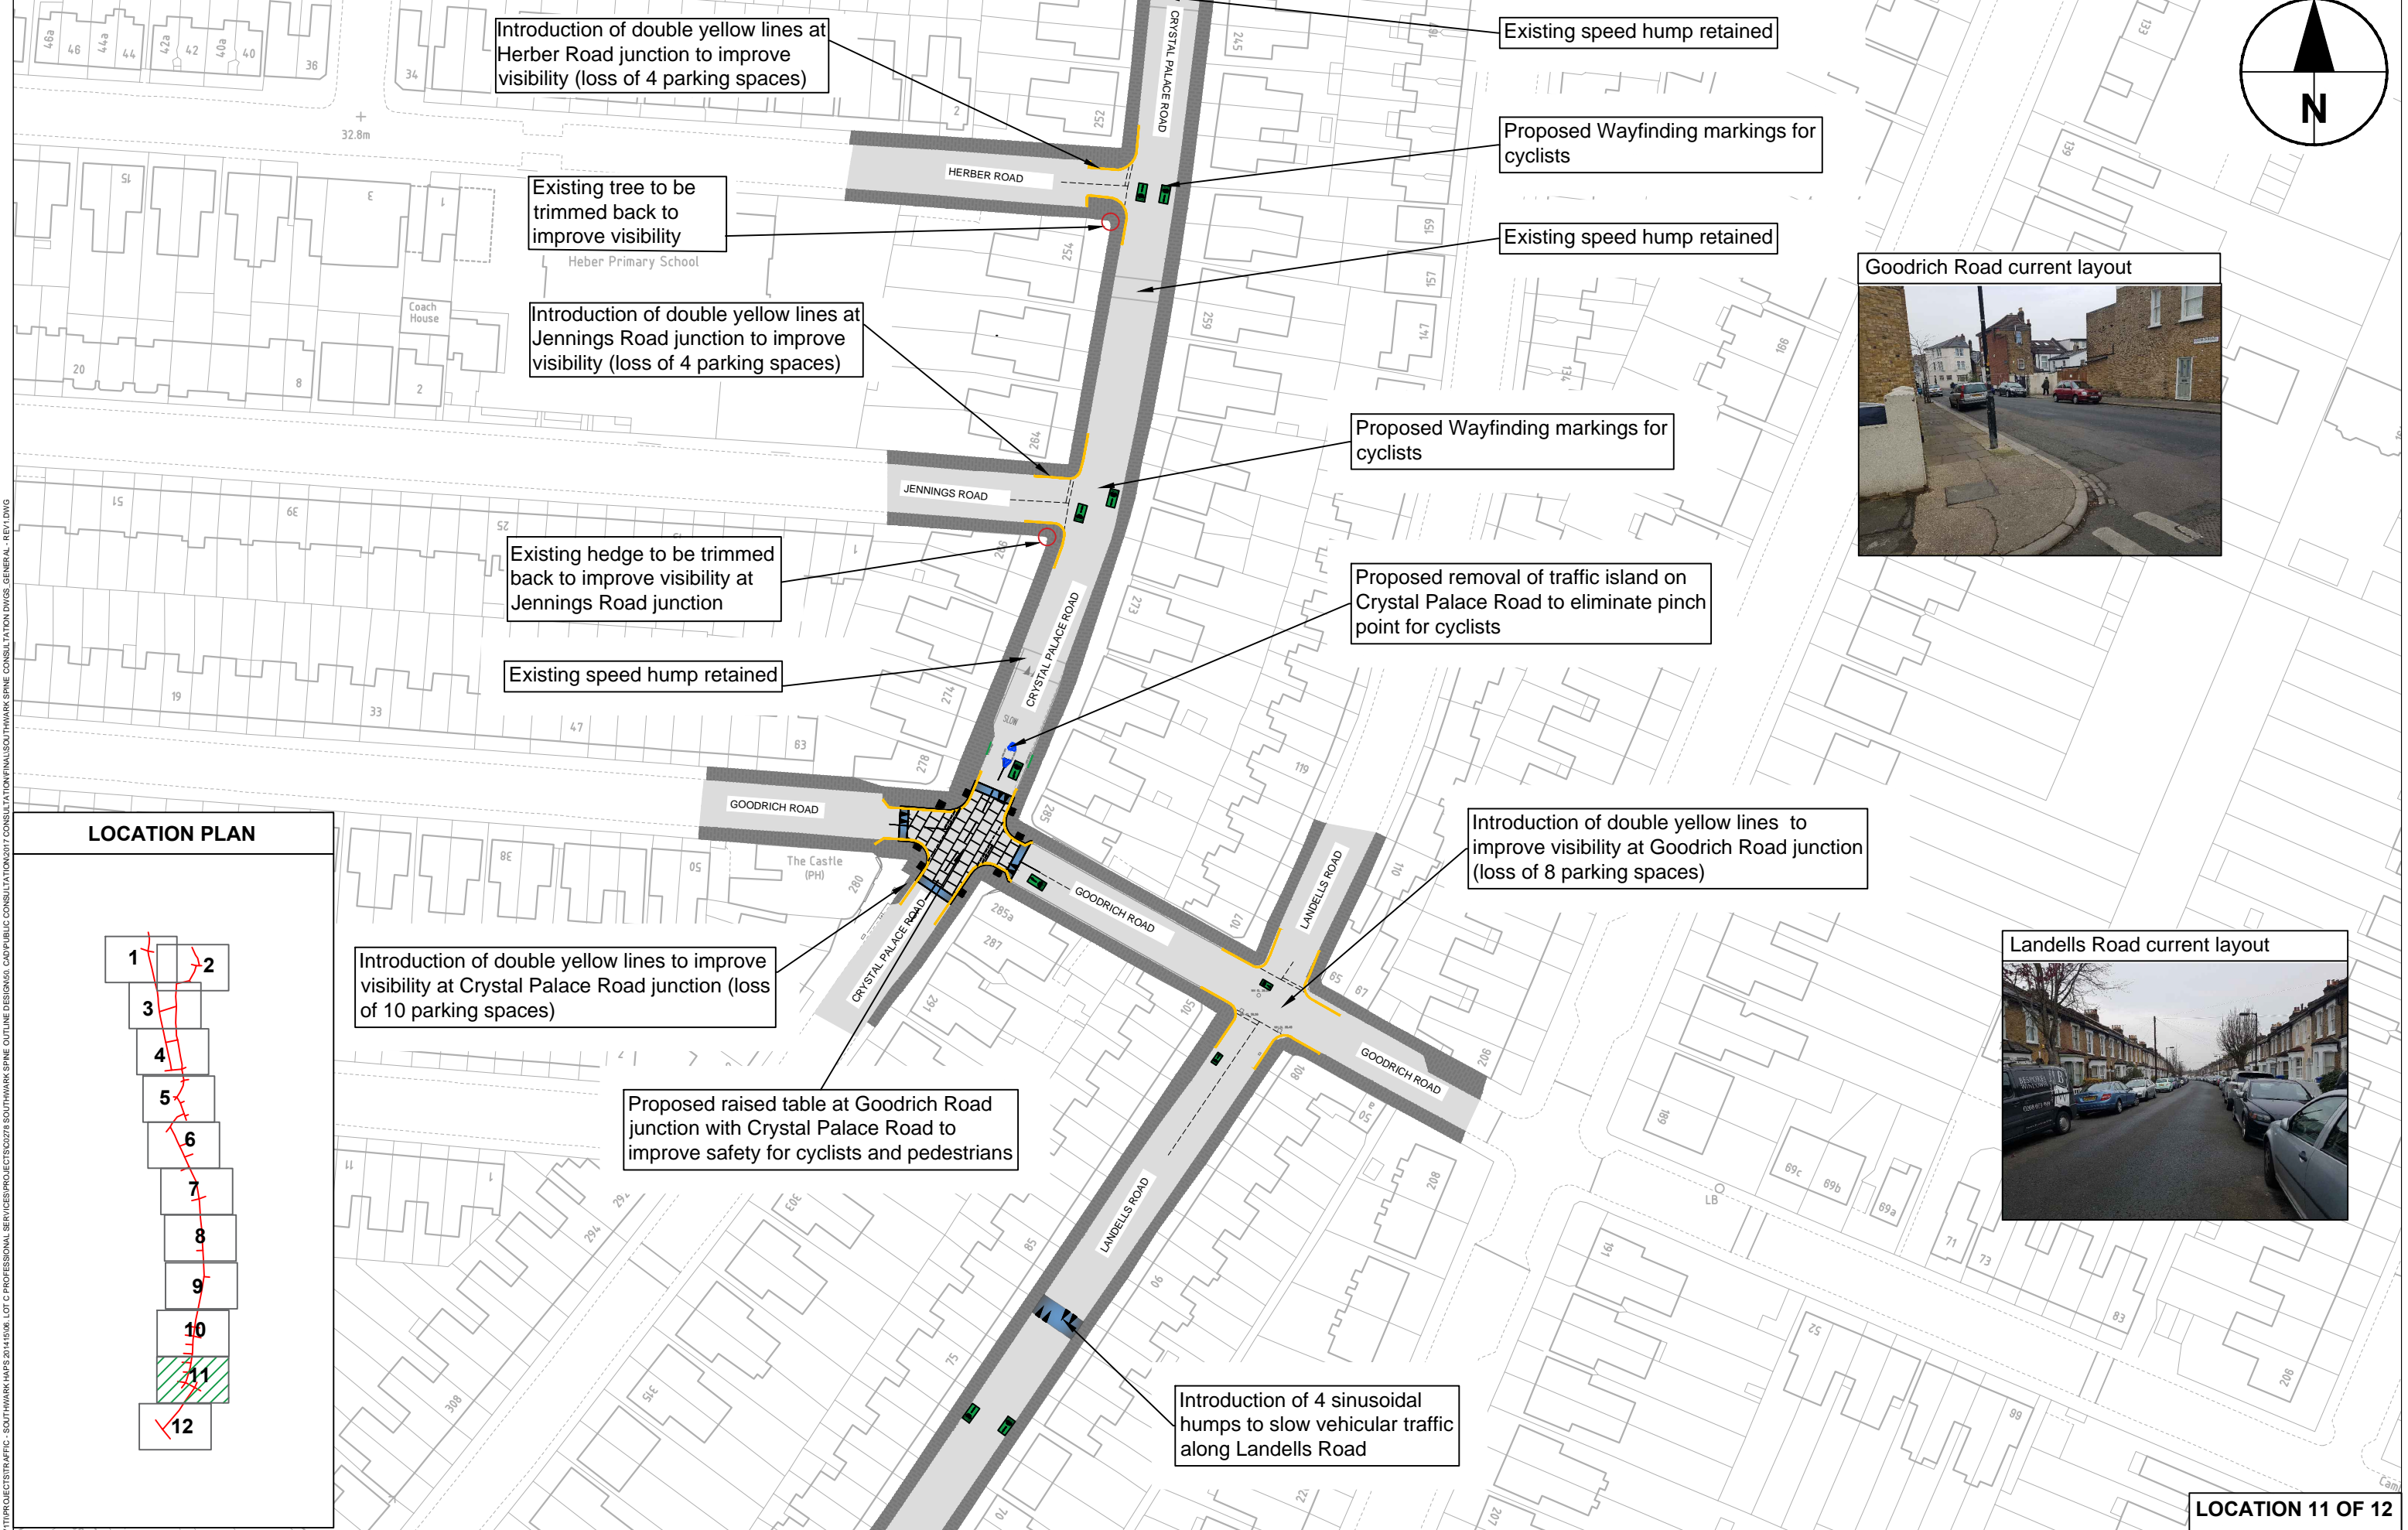

LOCATION PLAN

