

Manor Estate Playground

Design Option 1

Manor Estate Playground Design Option 1

Drawing Key

Play equipment

- A Line of swings
- B Climbing trees
- C Cantilever basket swing
- D Twisting climbing frame
- E Embankment slide with play hut and climbing net
- F Natural stone boulders
- G Sloping grass embankment
- H Rain garden bridges

Fencing and gates

- J Metal vertical bar fencing
- K Entrance gates
- L Swing barriers

Tree planting

- M Coniferous tree planting
- N Small rain garden trees
- O Flowering trees

Community gardens/planting

- P Rain garden
- Q Perennial garden with climbing plants to sub-station
- R Seasonal bulb planting
- S Hedge planting

Furniture


- T New metal seating

Surfaces


- U Wet pour rubber safety surfacing
- V Reinforced grass mats

Plan layout


Scale 1 to 100

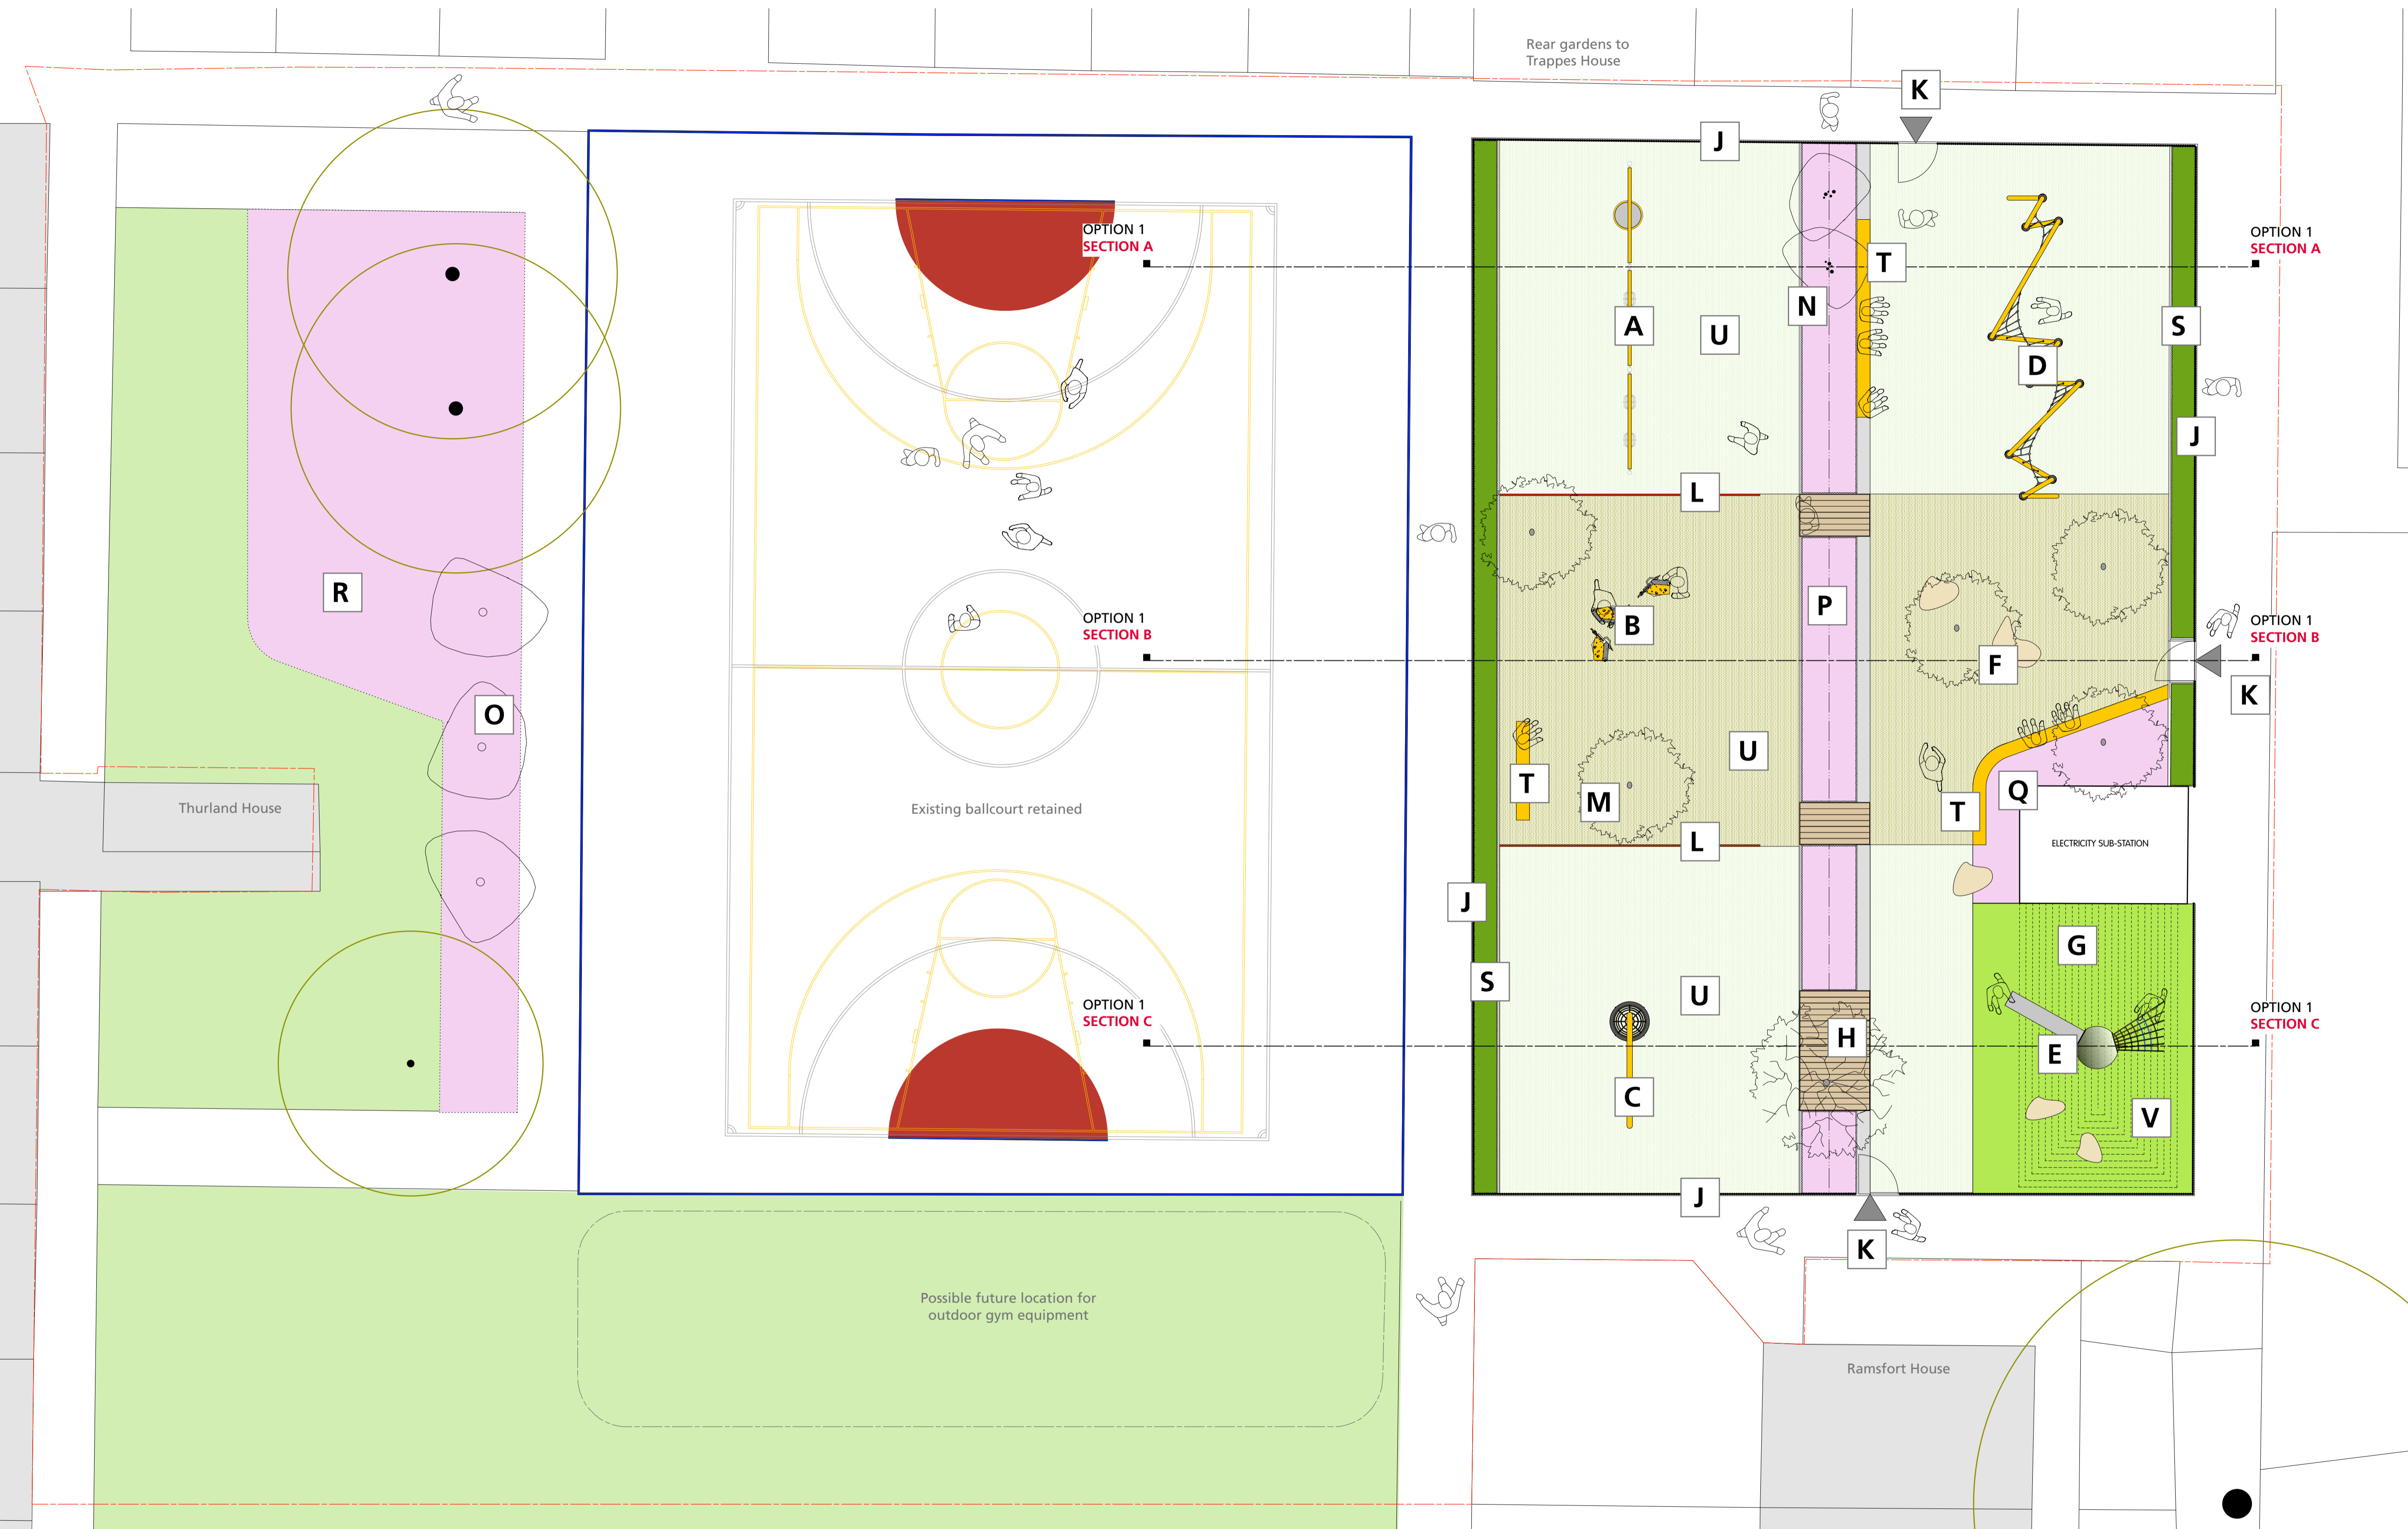


Manor Estate Playground Design Option 1

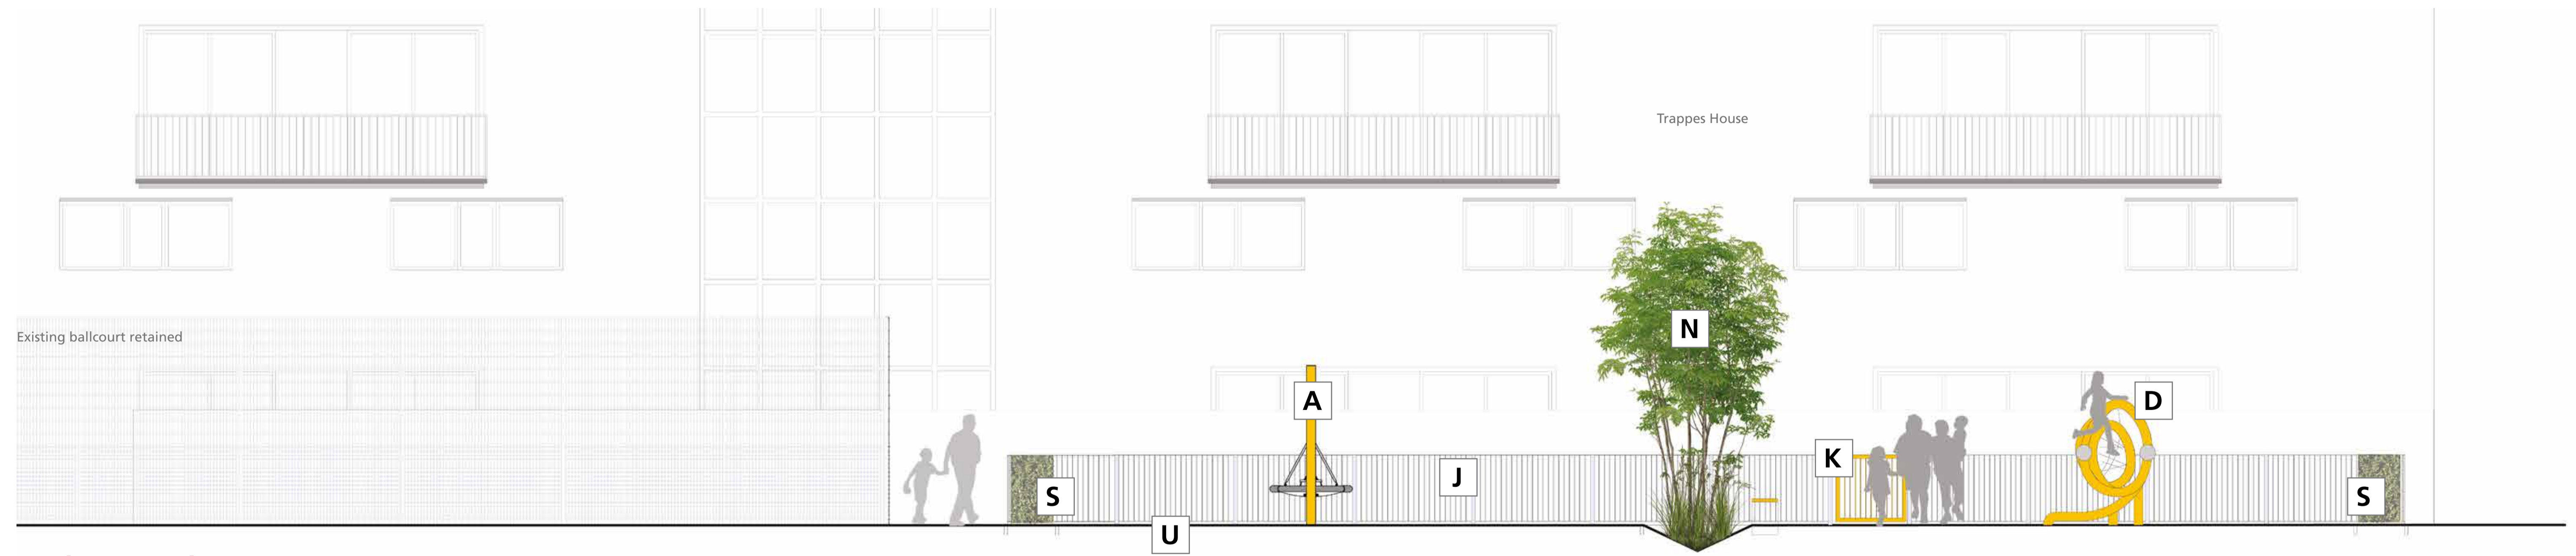

Option 1 Section A
Scale 1 to 50

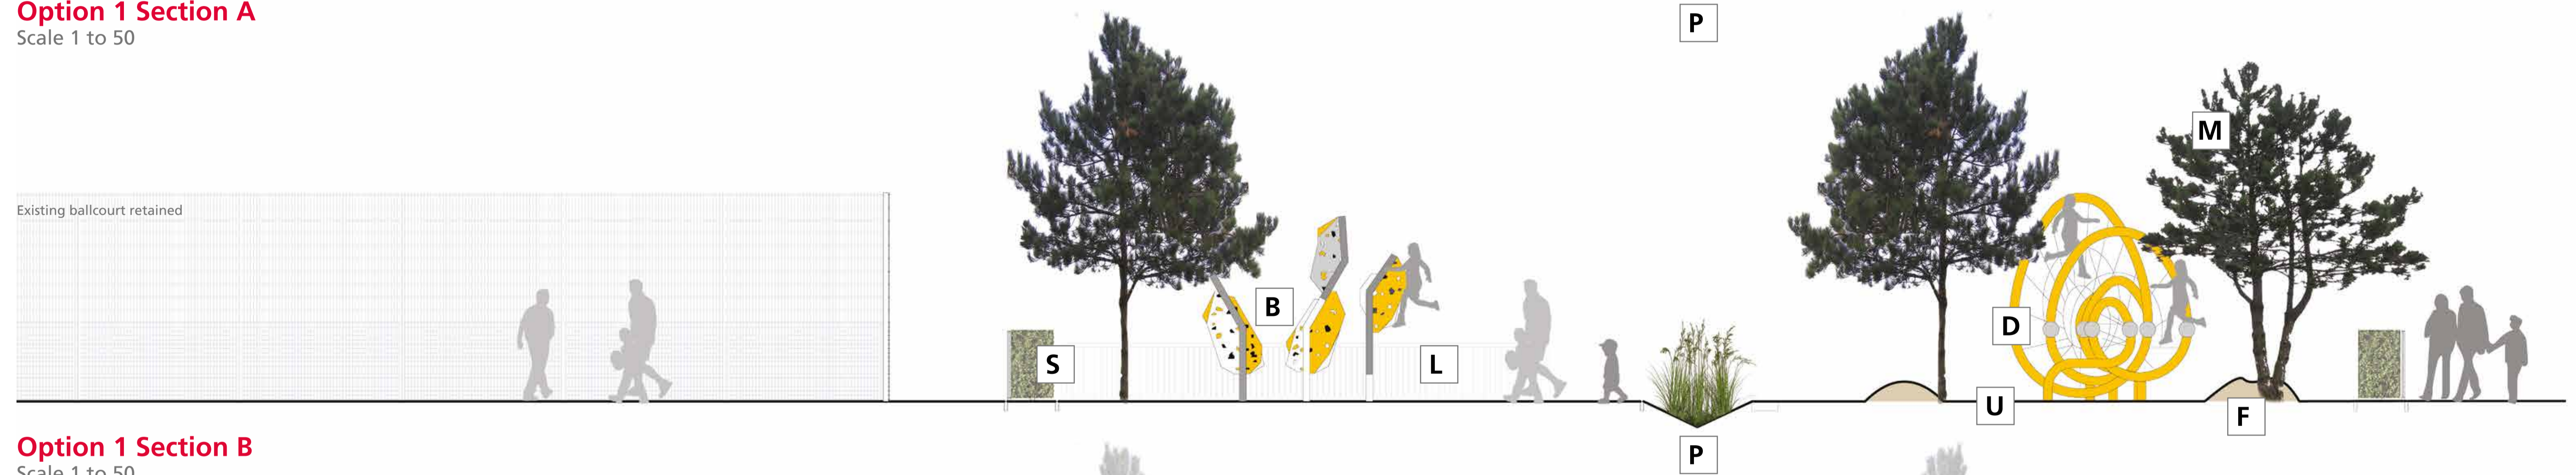

Option 1 Section B
Scale 1 to 50

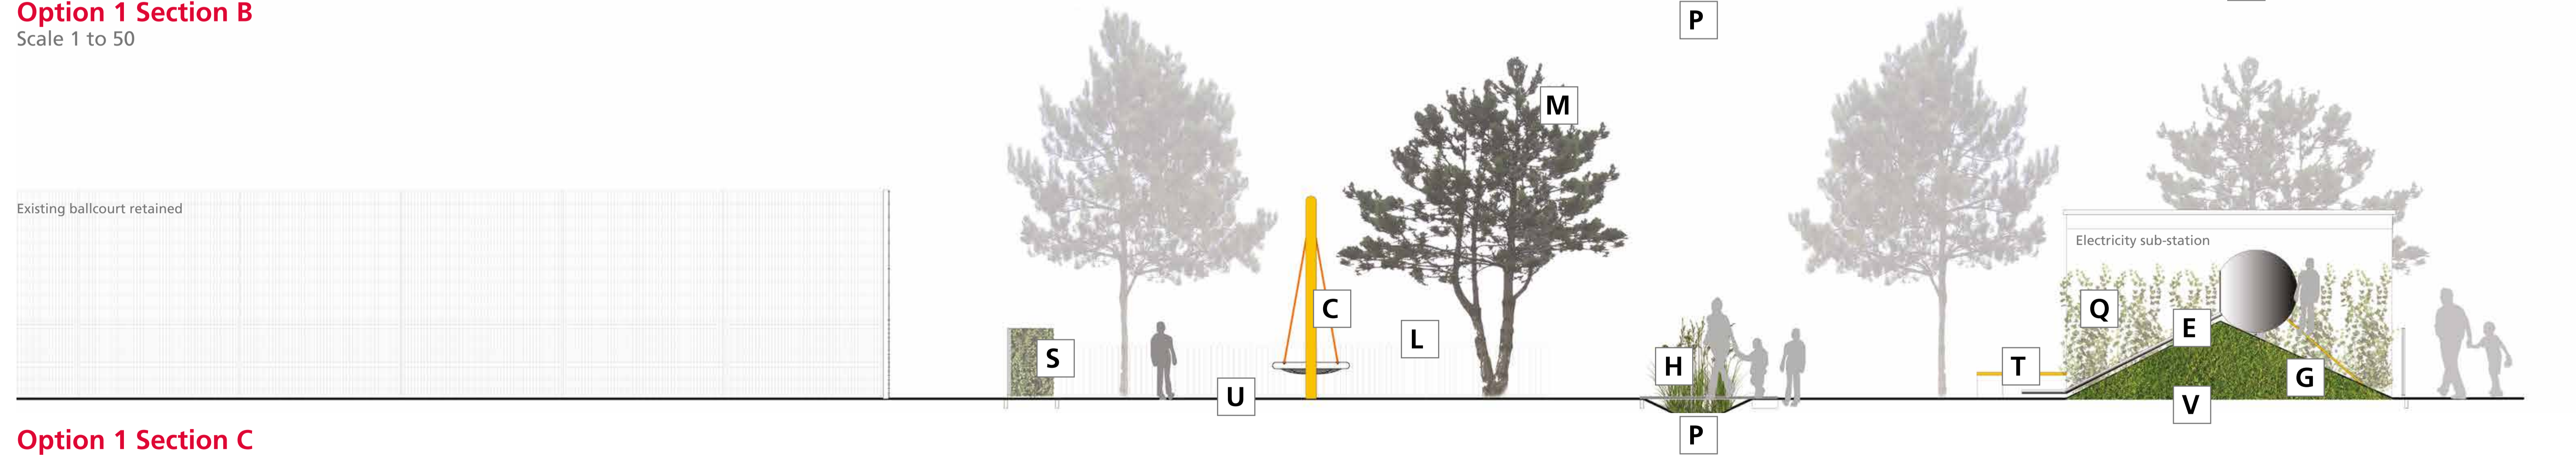

Option 1 Section C
Scale 1 to 50

