


OUTLINE DESIGN AREA 3 ISSUED: 29/11/23

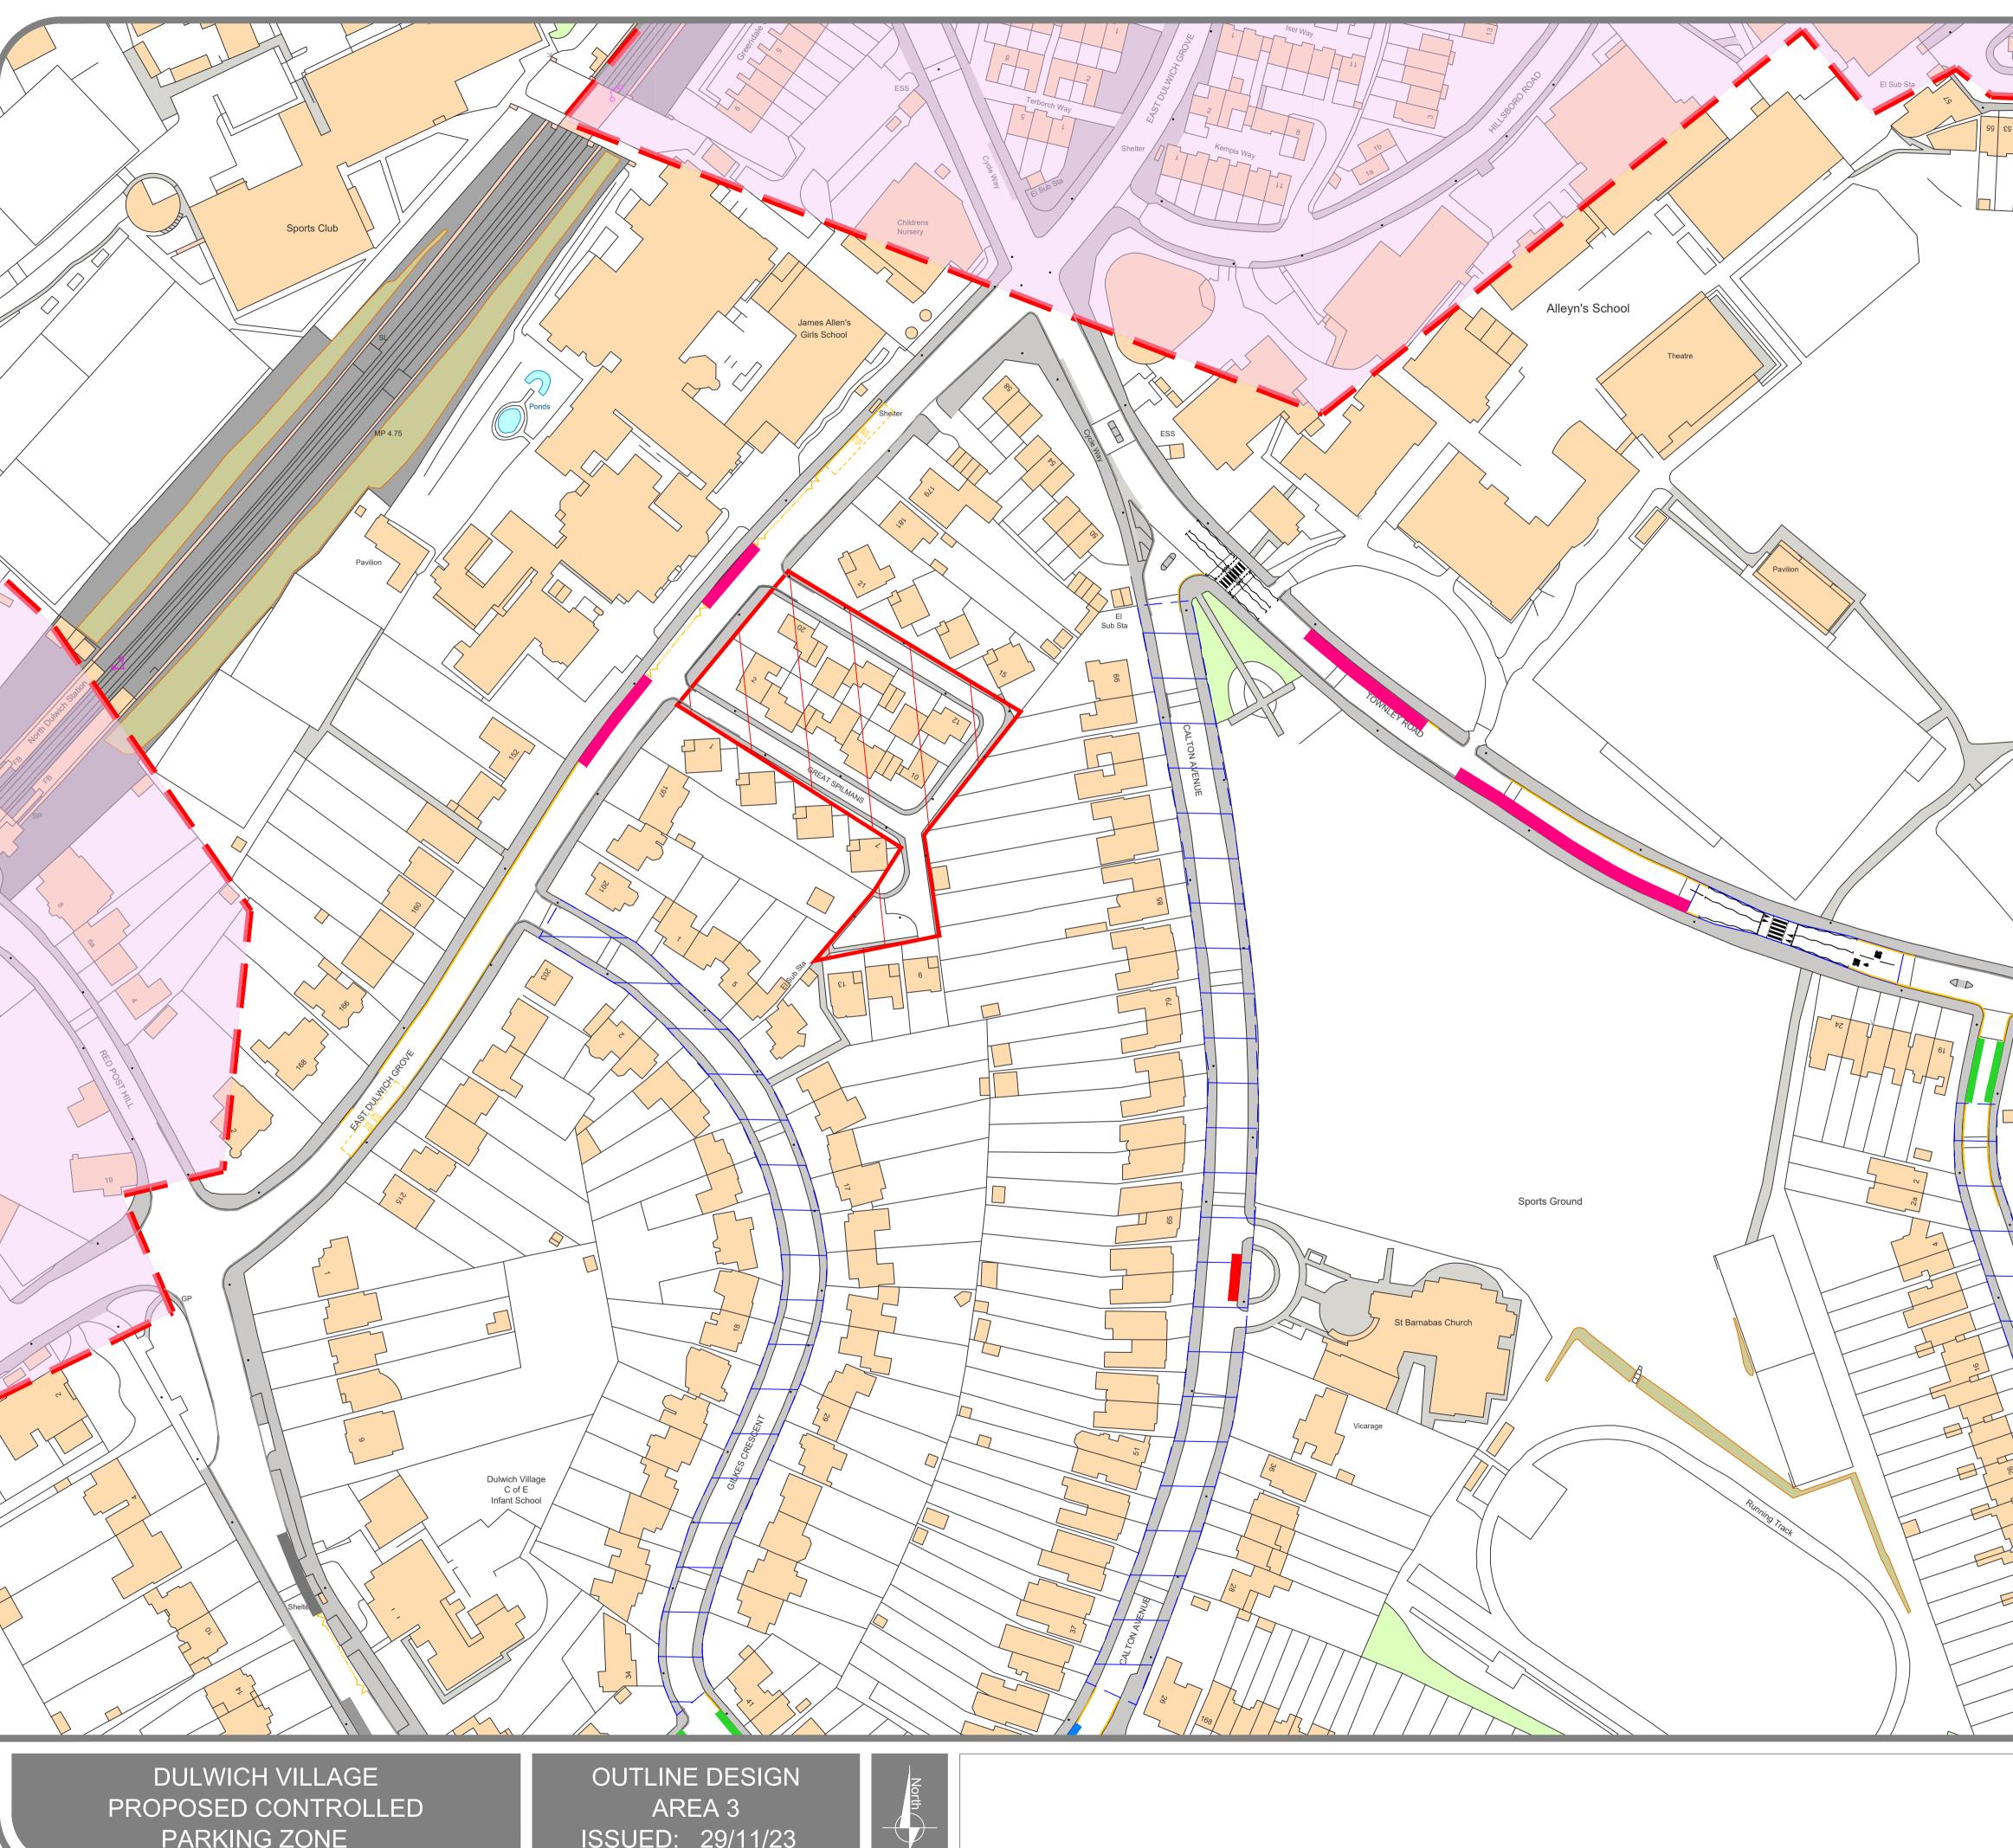



46	36	28 26a 34 32		8a 18 2a 22		ec longer	• 135		
67	Type of parking bay	Map symbol	Parkin Example sign	g places and Resident permit holder	who can park Business permit holder	where Visitor voucher holder	Blue badge holder	Pay by phone visitor	
	Proposed permit bay	_	Permit holders only Mon - Fri Noon - 2 pm	√	~	~	×	×	
	Proposed permit and paid bay (shared use)	_	Vien - Prf Neon - 2pm Parmit hadnes Or Pay by shares Coo 7006 Cools susting leastion State	✓	~	~	✓ Free	~	
	Proposed Pay by phone bay		Per bat 4.0 are - 8.0 pm Per by dama 000 7000 0040 quality least Nax show 3 hours No rotum this a hours	×	×	×	✓ Free	~	
	Existing disabled bay (To be retained)	_	Disabled badge holders only	×	×	×	~	×	
	Proposed loading bay		Free loading for 40 minutes, no return within 2 hours						
	Proposed Coach Bay		Free for Coaches to Park						
	EV charging bay		Free to park and charge for all electric motor vehicles						
	Car club	-							
	Other exising bays (separate lables)	-	Refer to drawing						
	_	Restriction ed double	Map s	-	-	Restriction red lines	Map s	ymbol	
	yellow lines Bus stop (Existing)				(for reference only) Existing parking restriction Existing school keep clear				
	Description				ires on map		Map symbol		
	Existing cycle hangar		Map symbol		Description Non public highway				
	Proposed cycle hangar			_		CFR12 cycle route			
\ \	Permit Park	king Area		Boundary c	Other highw of study area	ay schemes			
				TOWNLEY RU					
		AND AS AN				Bout	hwarl	K	

BASED UPON THE ORDNANCE SURVEY MAPPING © CROWN COPYRIGHT 2018 LICENCE NO. 0100019252