


Parking places and who can park where							
Type of parking bay	Map symbol	Example sign	Resident permit holder	Business permit holder	Visitor voucher holder	Blue badge holder	Pay by phone visitor
Proposed permit bay			✓	✓	✓	✗	✗
Proposed permit and paid bay (shared use)			✓	✓	✓	Free	✓
Proposed Pay by phone bay			✗	✗	✗	Free	✓
Existing disabled bay (To be retained)			✗	✗	✗	✓	✗
Proposed loading bay			Free loading for 40 minutes, no return within 2 hours				
Proposed Coach Bay			Free for Coaches to Park				
EV charging bay			Free to park and charge for all electric motor vehicles				
Car club			Refer to drawing				
Other existing bays (separate tables)			Refer to drawing				
Waiting restrictions							
Waiting Restriction	Map symbol	Waiting Restriction	Map symbol				
Proposed double yellow lines		Existing red lines (for reference only)					
Bus stop (Existing)		Existing parking restriction Existing school keep clear					
Other features on map							
Description	Map symbol	Description	Map symbol				
Existing cycle hangar		Non public highway					
Proposed cycle hangar		CFR12 cycle route					
Permit Parking Area		Other highway schemes					
Boundary of study area							

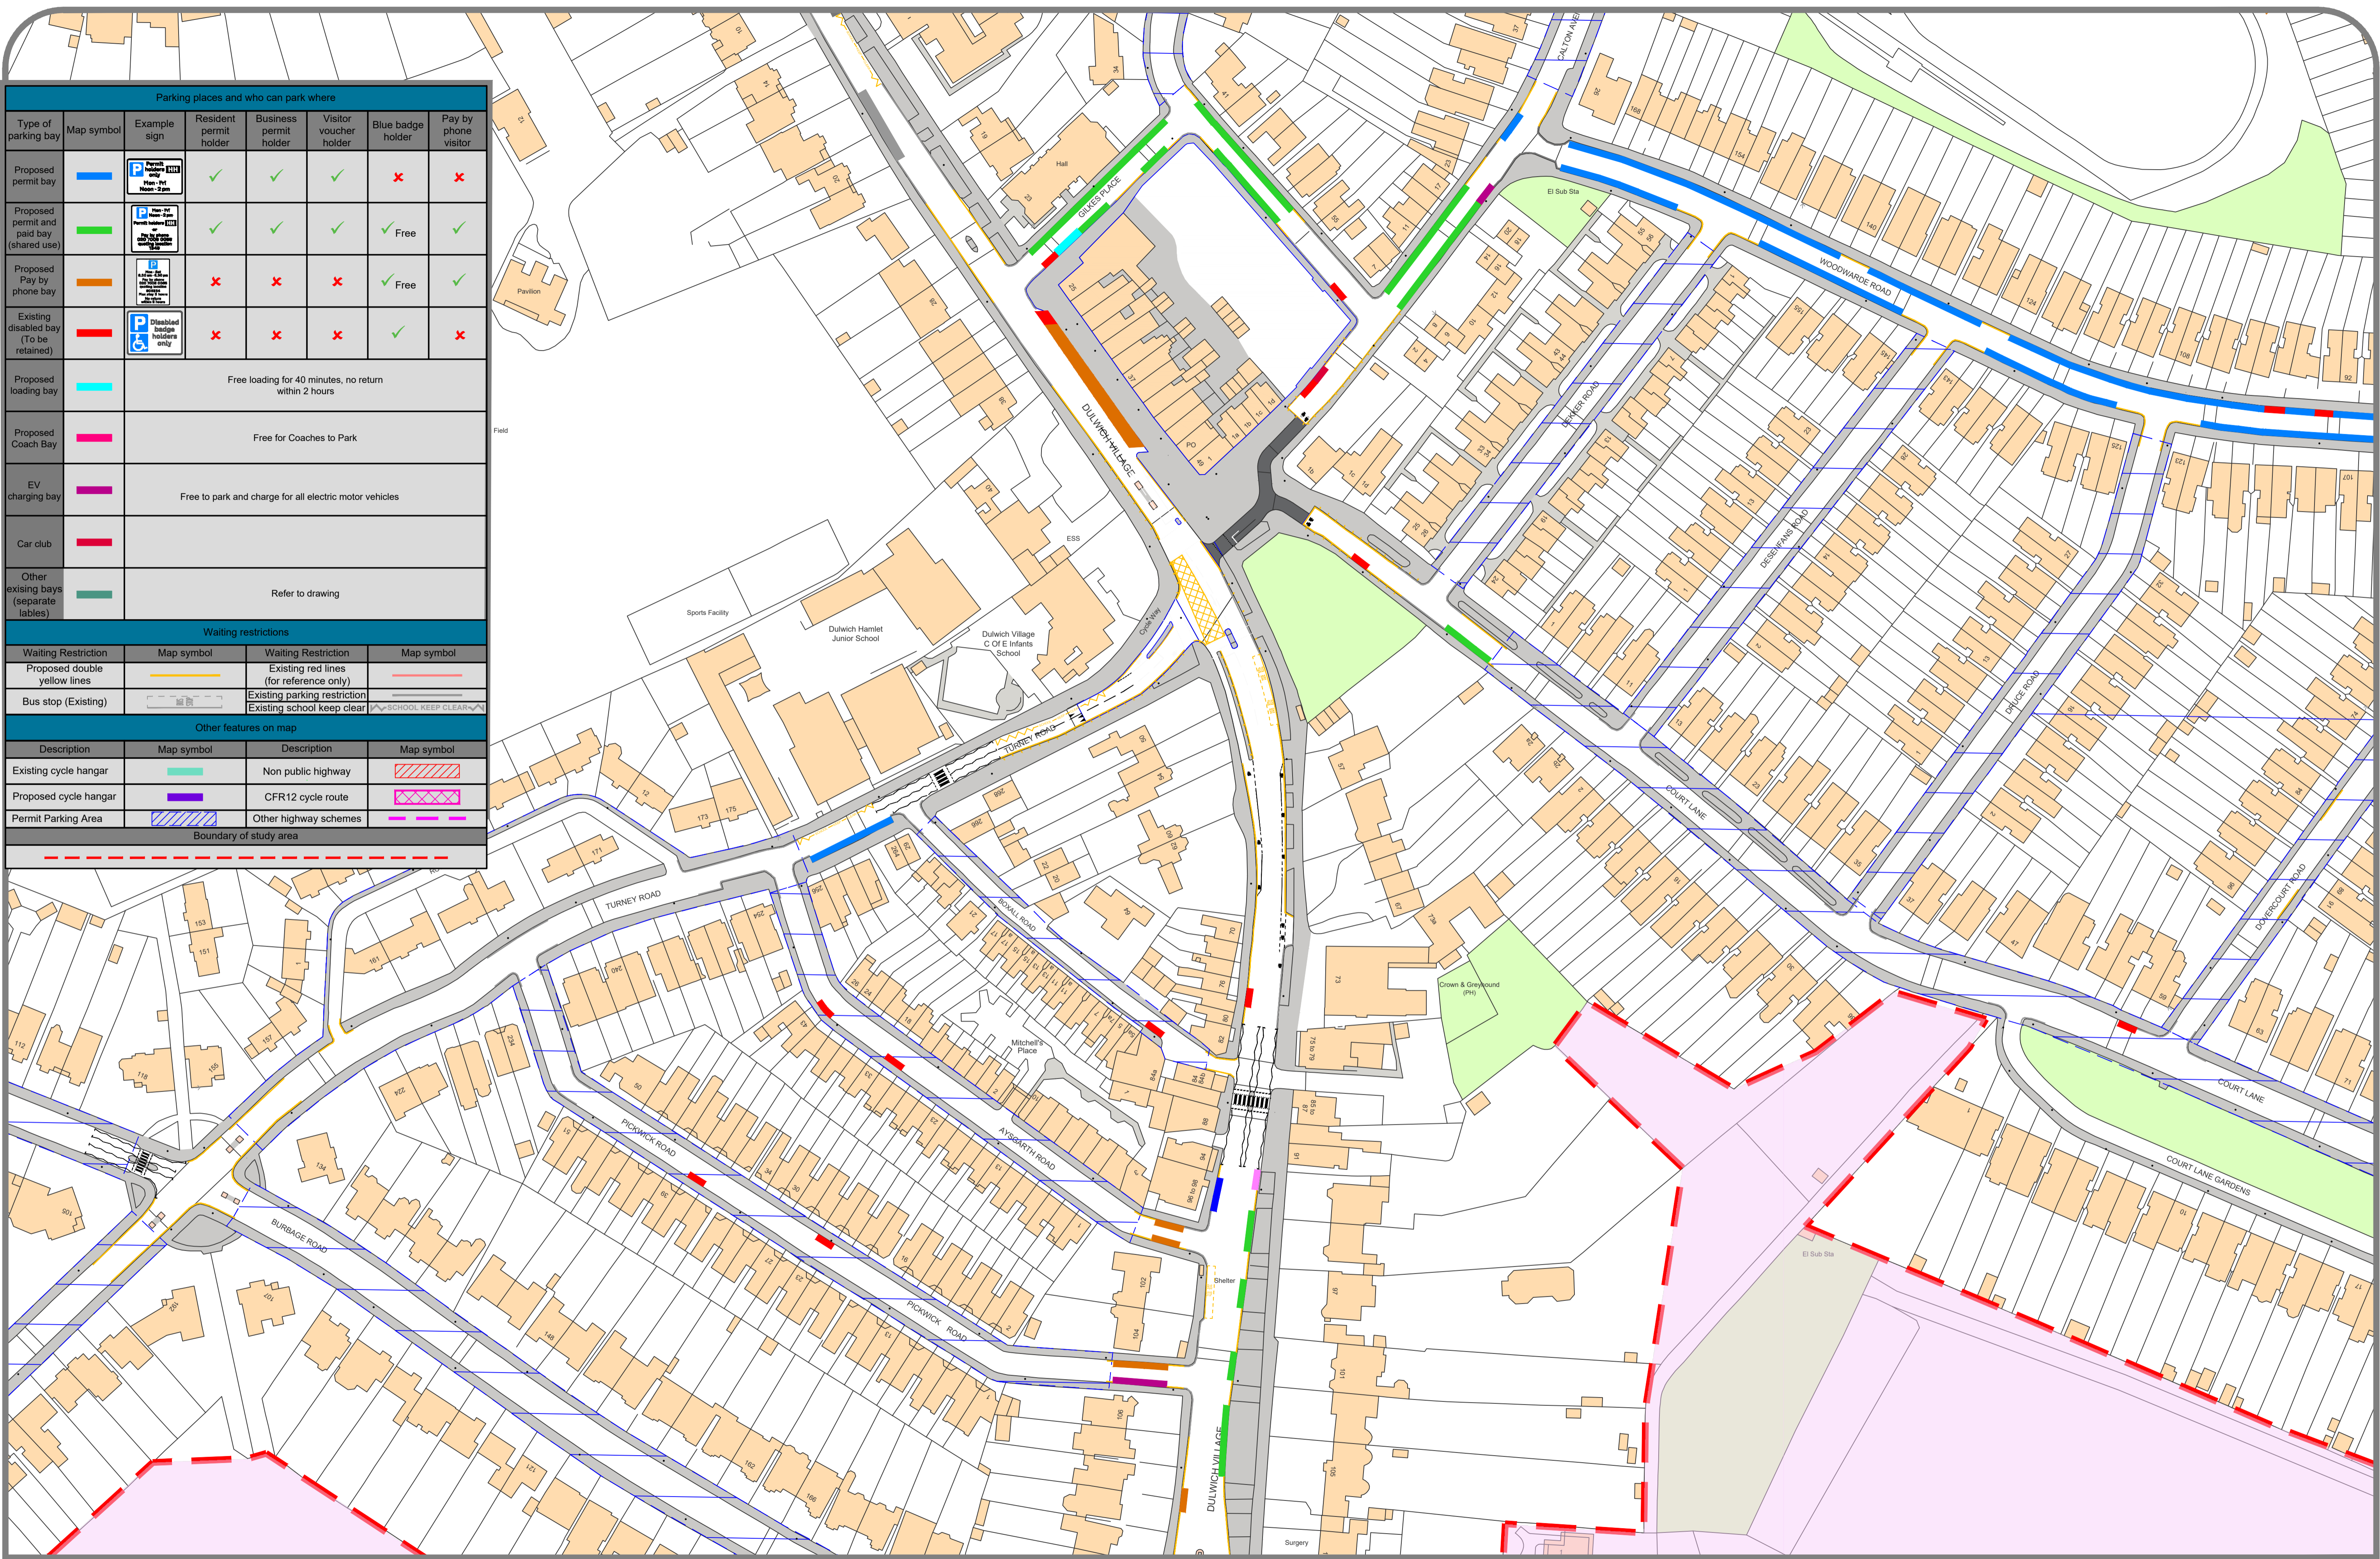

**DULWICH VILLAGE
PROPOSED CONTROLLED
PARKING ZONE**

**OUTLINE DESIGN
AREA 5
ISSUED: 29/11/23**

