


| Parking places and who can park where     |            |   |   |                        |                        |                   |                      |
|---|------------|---|---|------------------------|------------------------|-------------------|----------------------|
| Type of parking bay                       | Map symbol | Example sign                            | Resident permit holder                                  | Business permit holder | Visitor voucher holder | Blue badge holder | Pay by phone visitor |
| Proposed permit bay                       |            |   | ✓   | ✓                      | ✓                      | ✗                 | ✗                    |
| Proposed permit and paid bay (shared use) |            |   | ✓   | ✓                      | ✓                      | Free              | ✓                    |
| Existing disabled bay (To be retained)    |            |   | ✗   | ✗                      | ✗                      | ✓                 | ✗                    |
| Proposed loading bay                      |            |   | Free loading for 40 minutes, no return within 2 hours   |                        |                        |                   |                      |
| Existing motorcycle bay                   |            |   | Free to park for all motorcycles                        |                        |                        |                   |                      |
| EV charging bay                           |            |   | Free to park and charge for all electric motor vehicles |                        |                        |                   |                      |
| Car club                                  |            |   |   |                        |                        |                   |                      |
| Other existing bays (separate tables)     |            |   | Refer to drawing  |                        |                        |                   |                      |
| Waiting restrictions                      |            |   |   |                        |                        |                   |                      |
| Waiting Restriction                       | Map symbol | Waiting Restriction                     | Map symbol  |                        |                        |                   |                      |
| Proposed double yellow lines              |            | Existing red lines (for reference only) |   |                        |                        |                   |                      |
| Bus stop (Existing)                       |            | Existing parking restriction            |   |                        |                        |                   |                      |
| Existing school keep clear                |            |   |   |                        |                        |                   |                      |
| Other features on map                     |            |   |   |                        |                        |                   |                      |
| Description                               | Map symbol | Description                             | Map symbol  |                        |                        |                   |                      |
| Existing cycle hangar                     |            | Non public highway                      |   |                        |                        |                   |                      |
| Proposed cycle hangar                     |            | CFR12 cycle route                       |   |                        |                        |                   |                      |
| Other highway schemes                     |            |   |   |                        |                        |                   |                      |
| Boundary of study area                    |            |   |   |                        |                        |                   |                      |
|   |            |   |   |                        |                        |                   |                      |

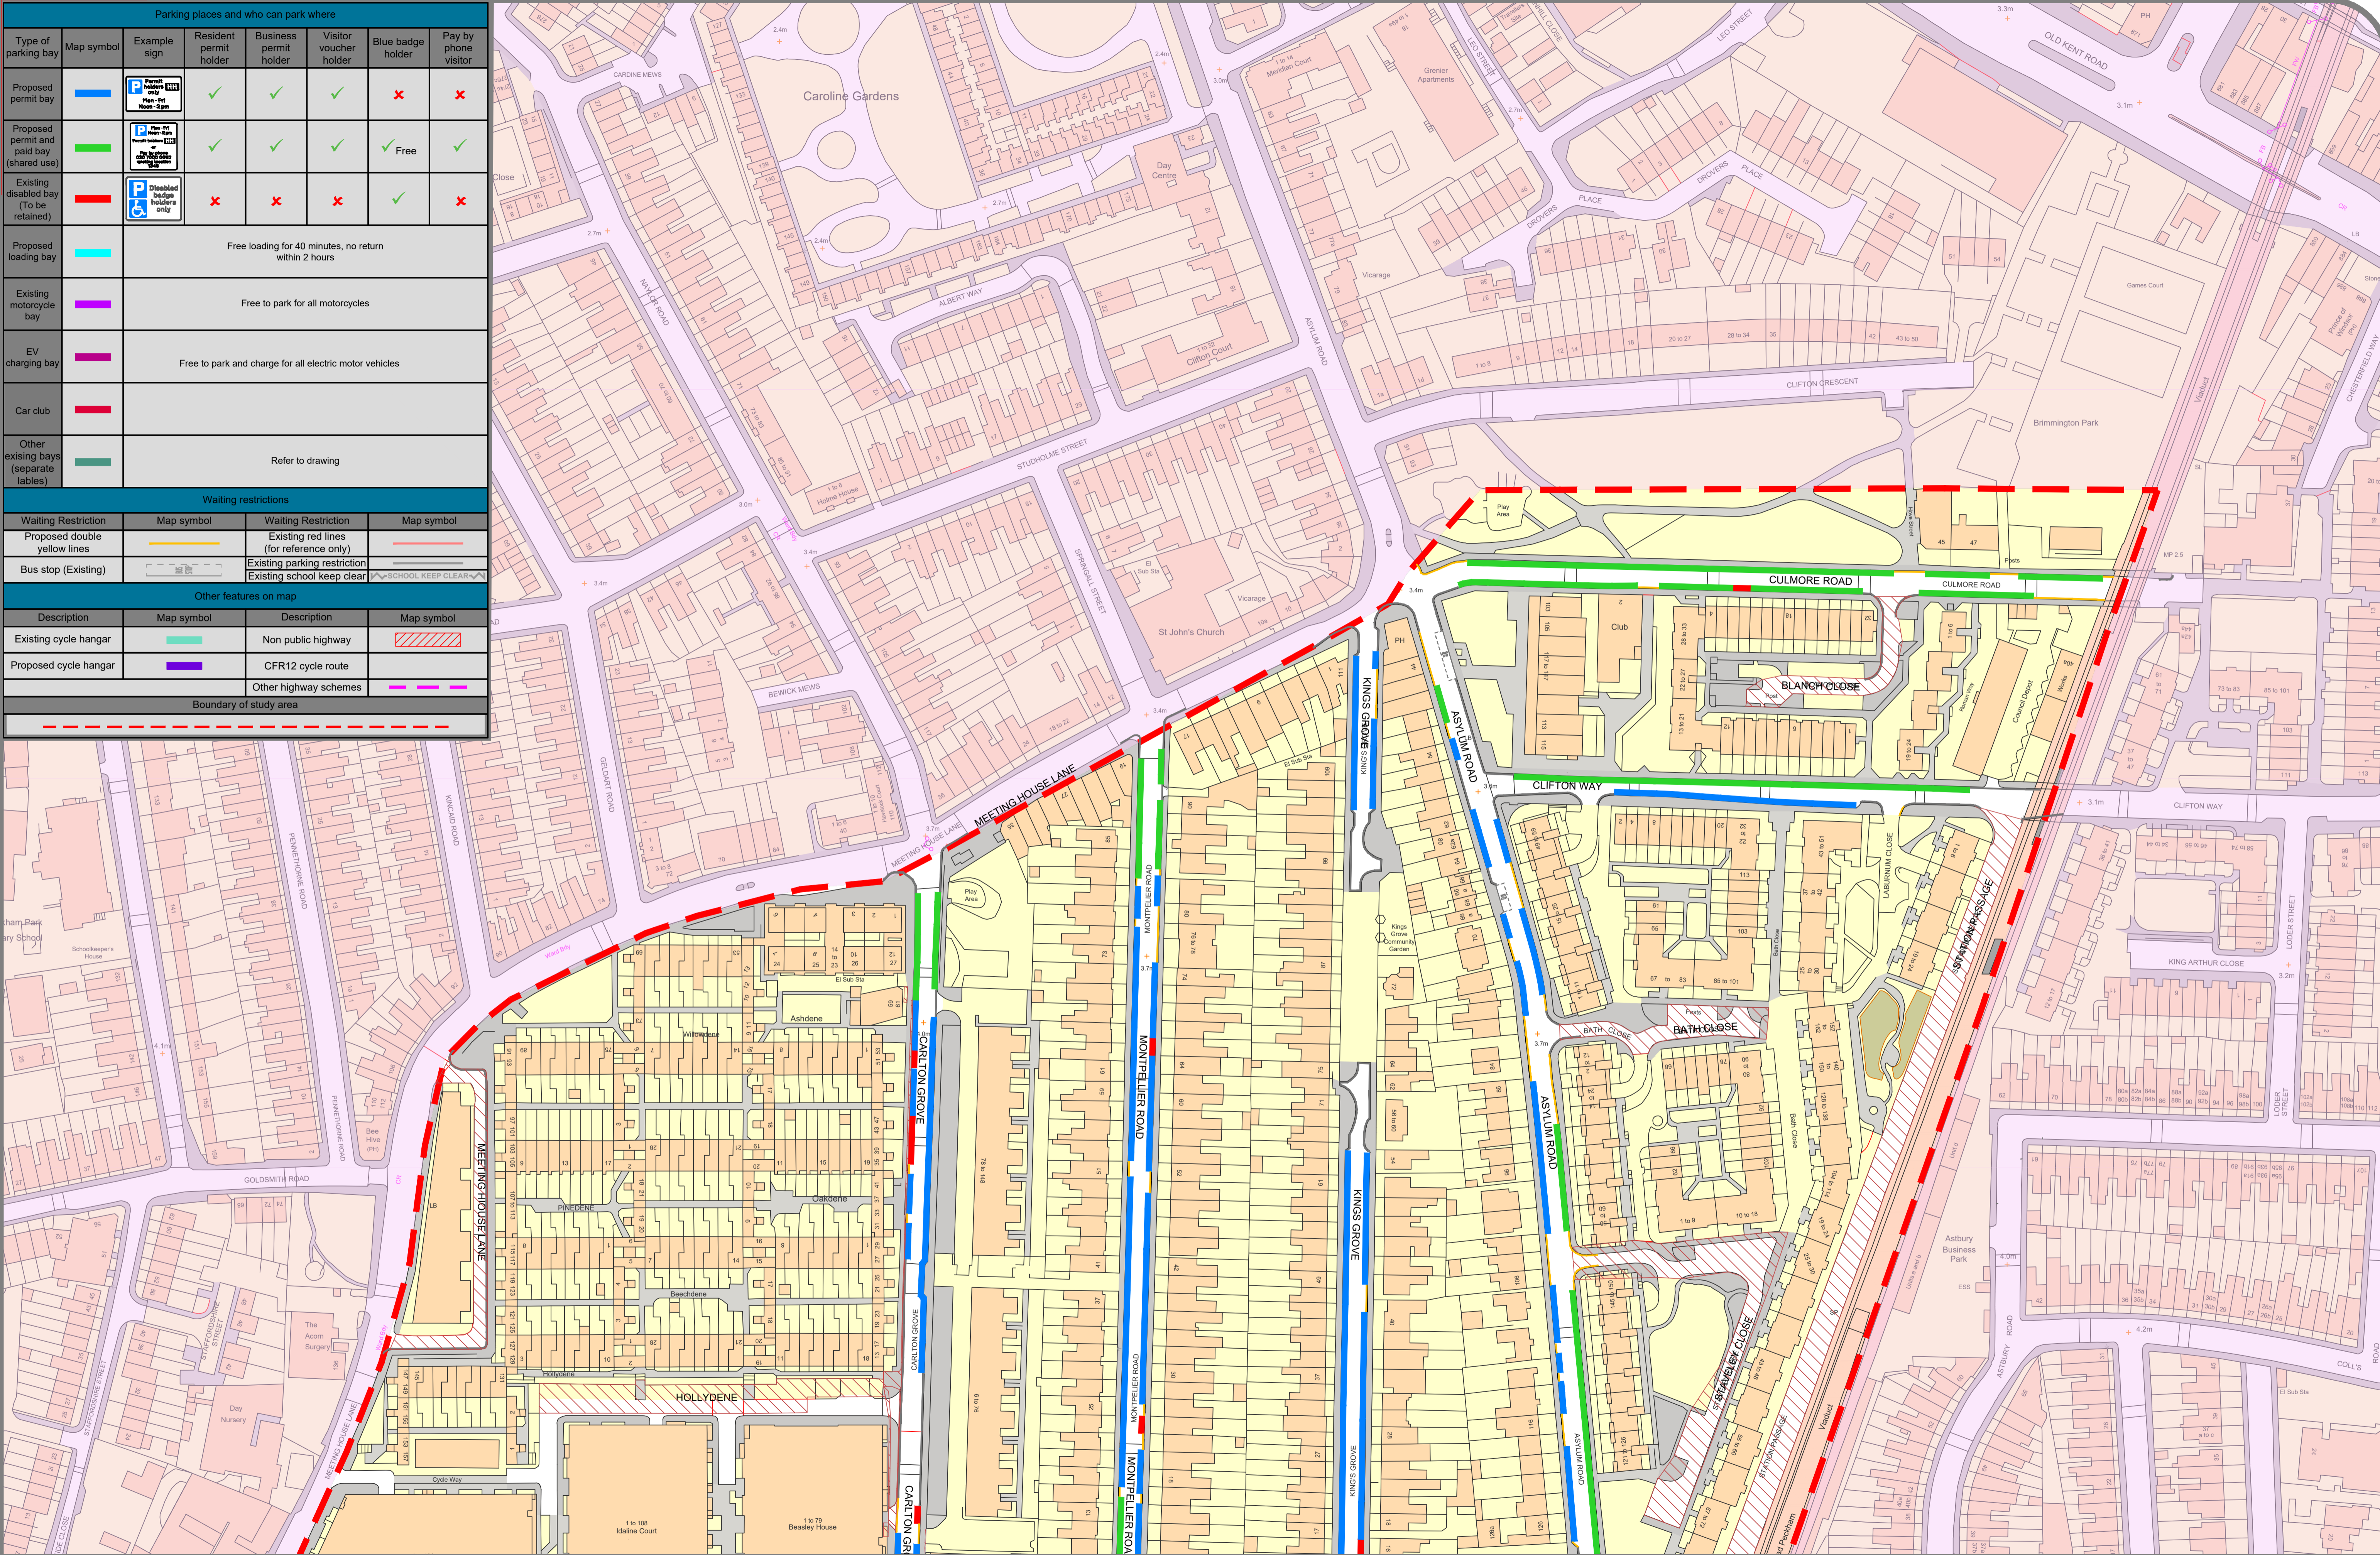

QUEENS ROAD  
PROPOSED CONTROLLED  
PARKING ZONE

DETAILED DESIGN  
AREA 1  
ISSUED: 17/11/23

