


FALMOUTH ROAD TO ALBANY ROAD

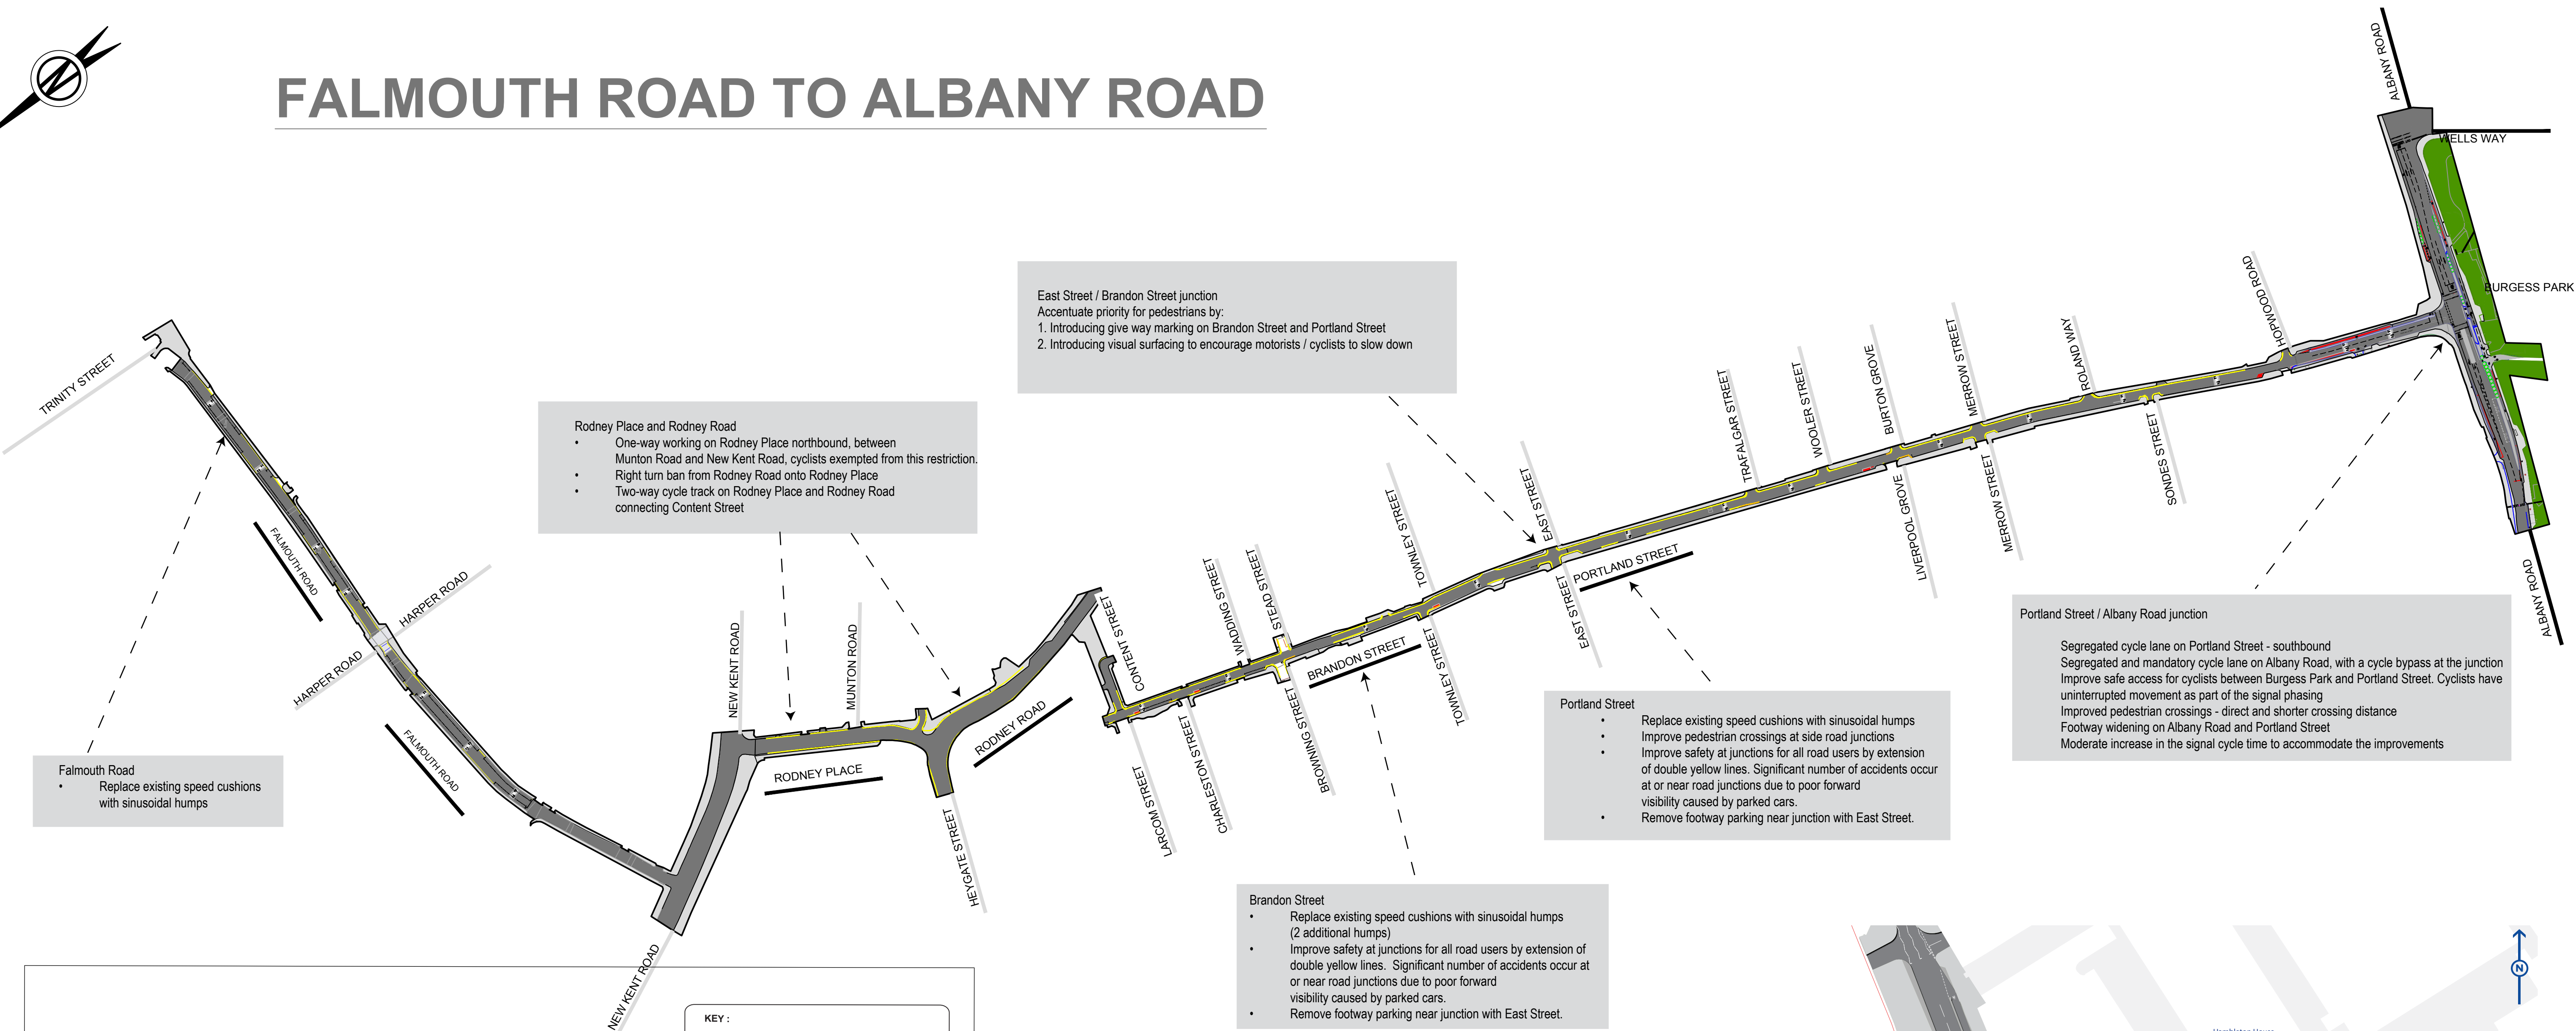

SUMMARY OF LOSS OF PARKING SPACES		
Location	Reasons for removing parking	Number of parking spaces removed
Brandon Street	Yellow lines extension at junctions to improve safety	3
	To improve access for pedestrians (footway parking)	4
Portland Street	Improve access for pedestrians (footway parking)	9
	Yellow lines extension to improve access and safety at pedestrian crossing opposite Trafalgar Street	3
Albany Road / Portland Street junction:	To accommodate cycle / pedestrian improvements at junction	
	• Portland Street (opposite Chiltern House)	28
• Albany Road (both sides between extent of scheme)		
		30

