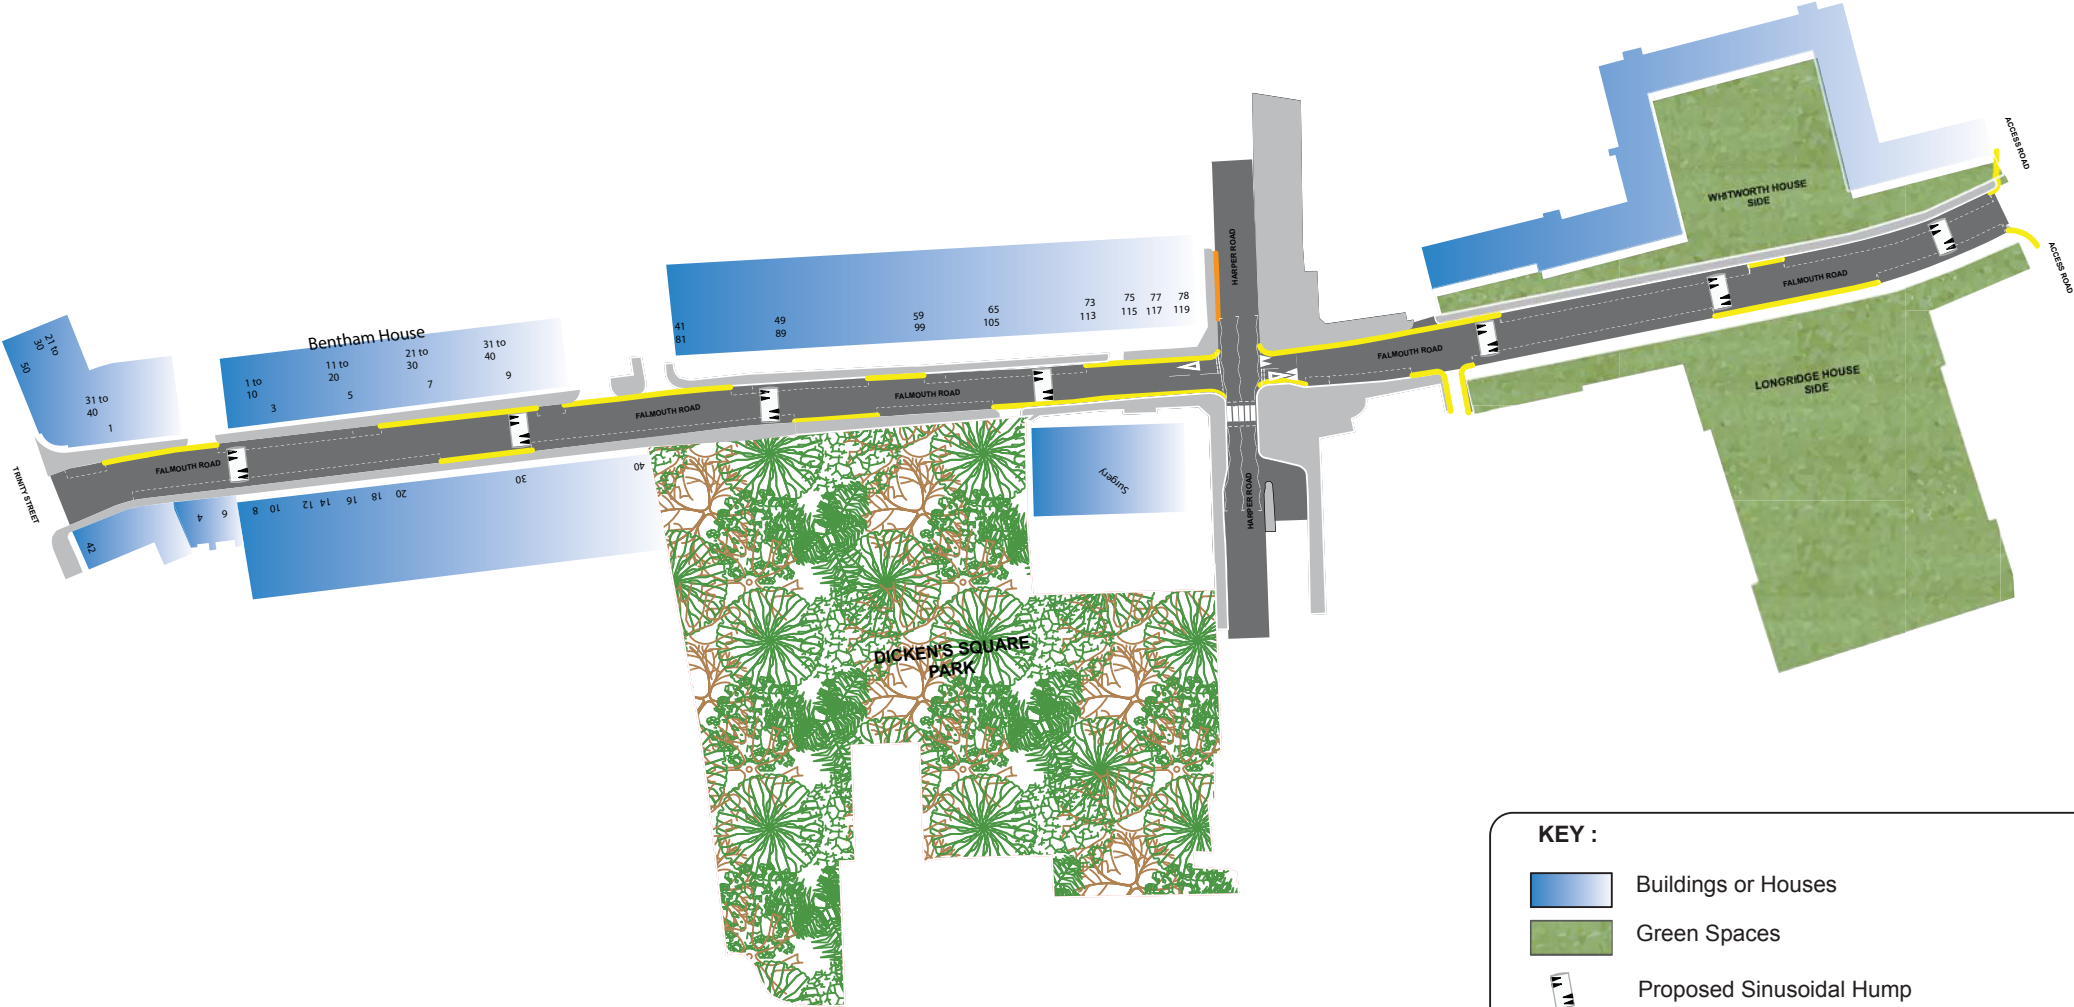



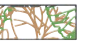




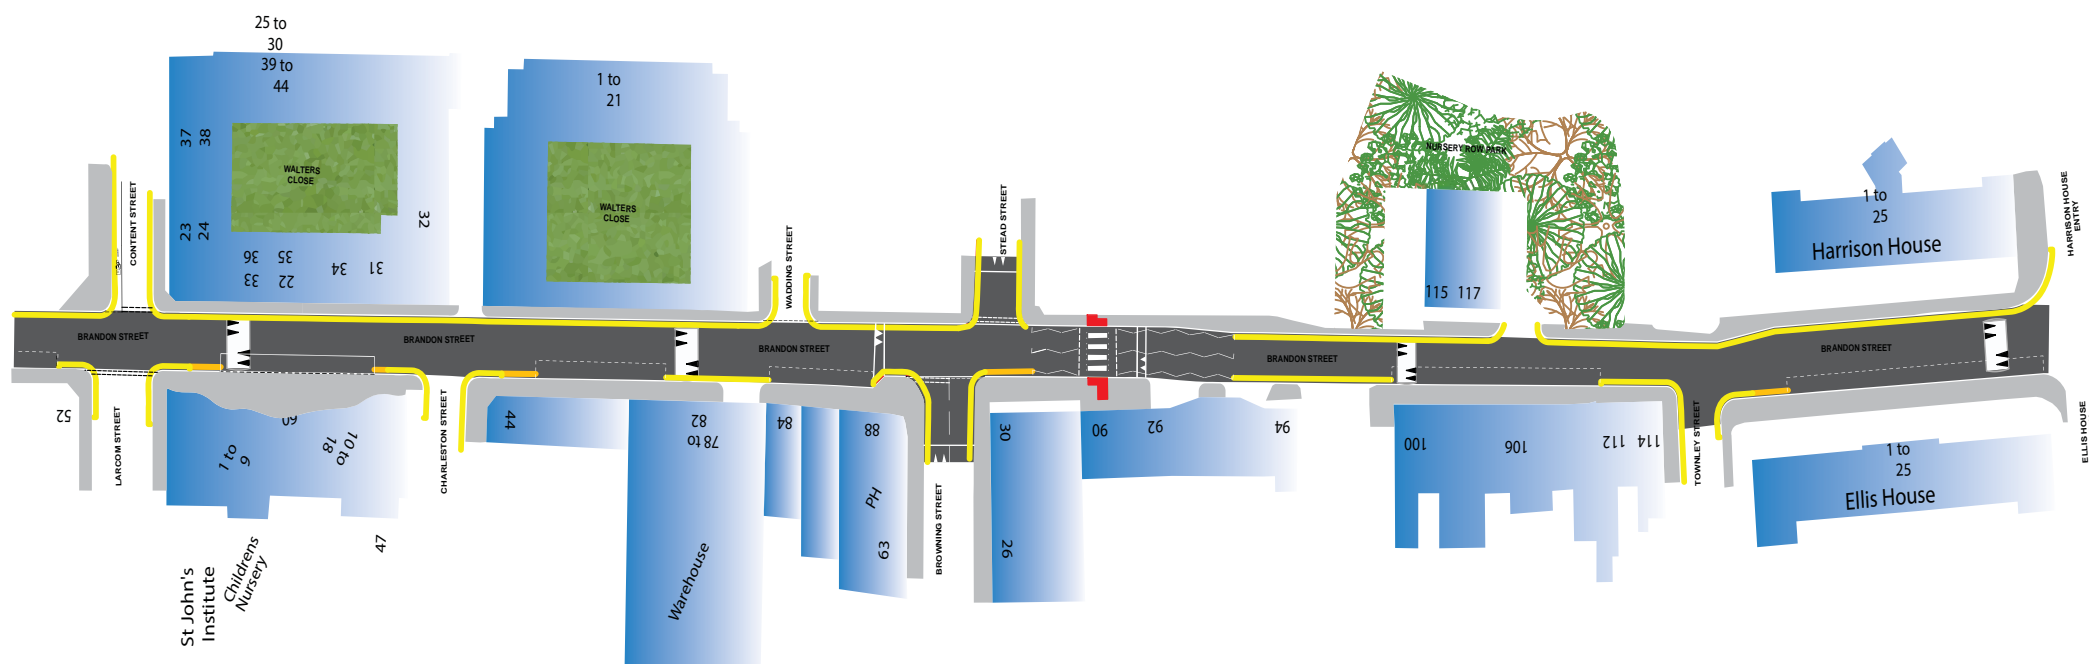
Elephant & Castle to  
Crystal Palace Quietway 7  
Falmouth Road to Albany Road




 




KEY :

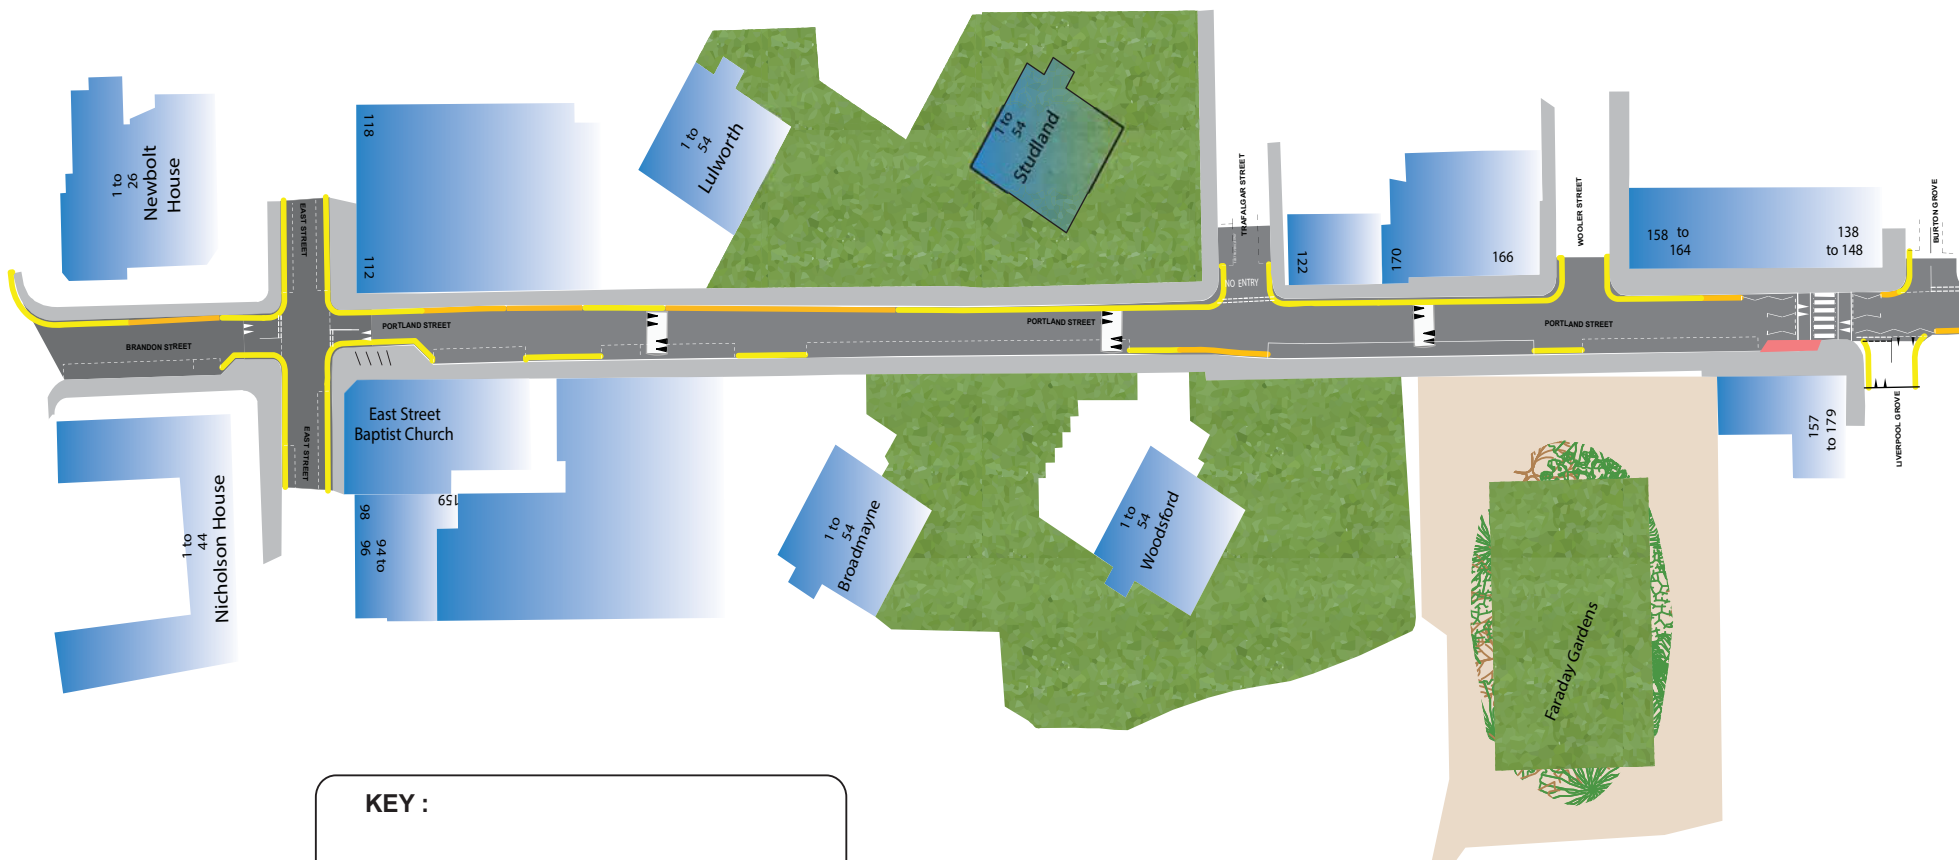
-  Buildings or Houses
-  Green Spaces
-  Proposed Sinusoidal Hump
-  Park / Trees
-  Existing Single/Double Yellow Lines
-  Proposed Double Yellow Lines











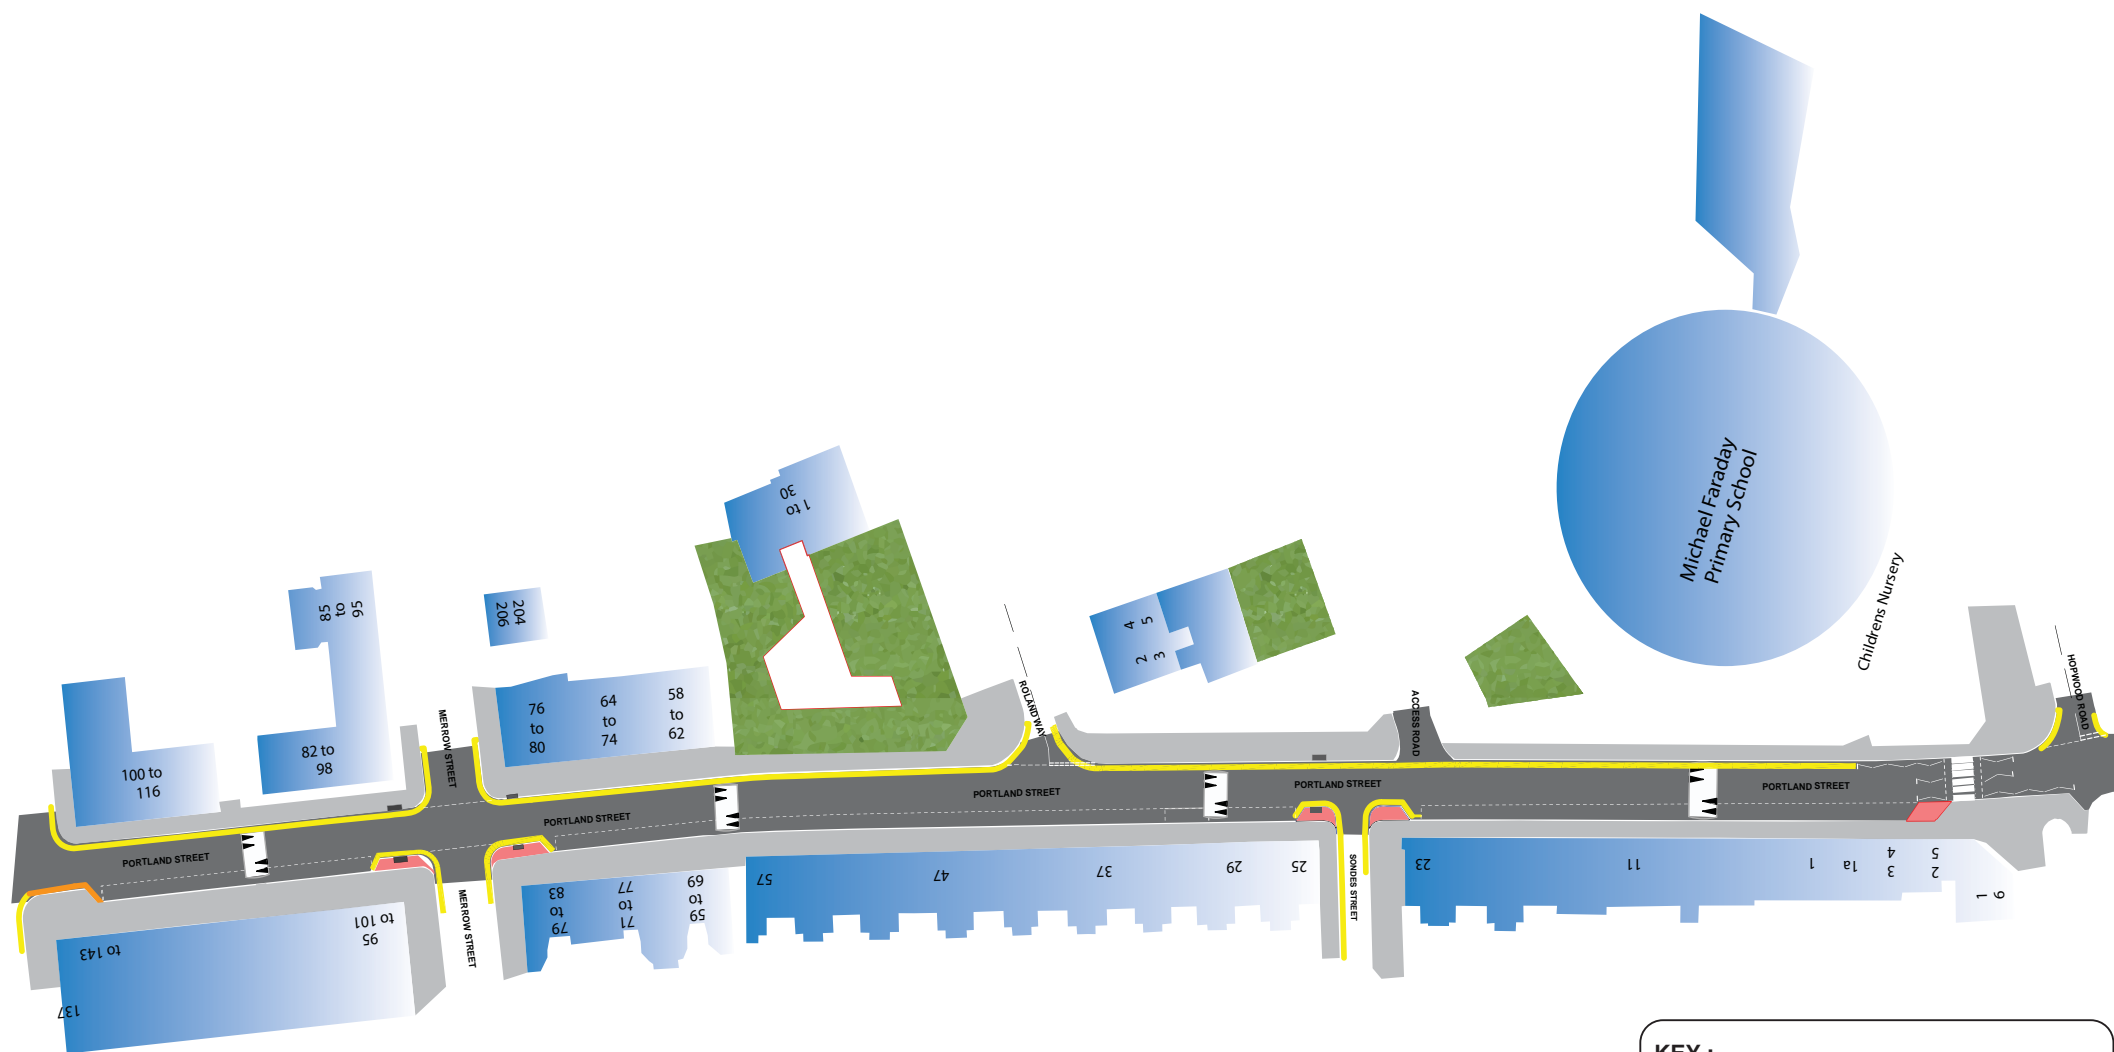
**KEY :**

-  Buildings or Houses
-  Green Spaces
-  Proposed Sinusoidal Hump
-  Park / Trees
-  Existing Single/Double Yellow Lines
-  Proposed Double Yellow Lines Extension



 



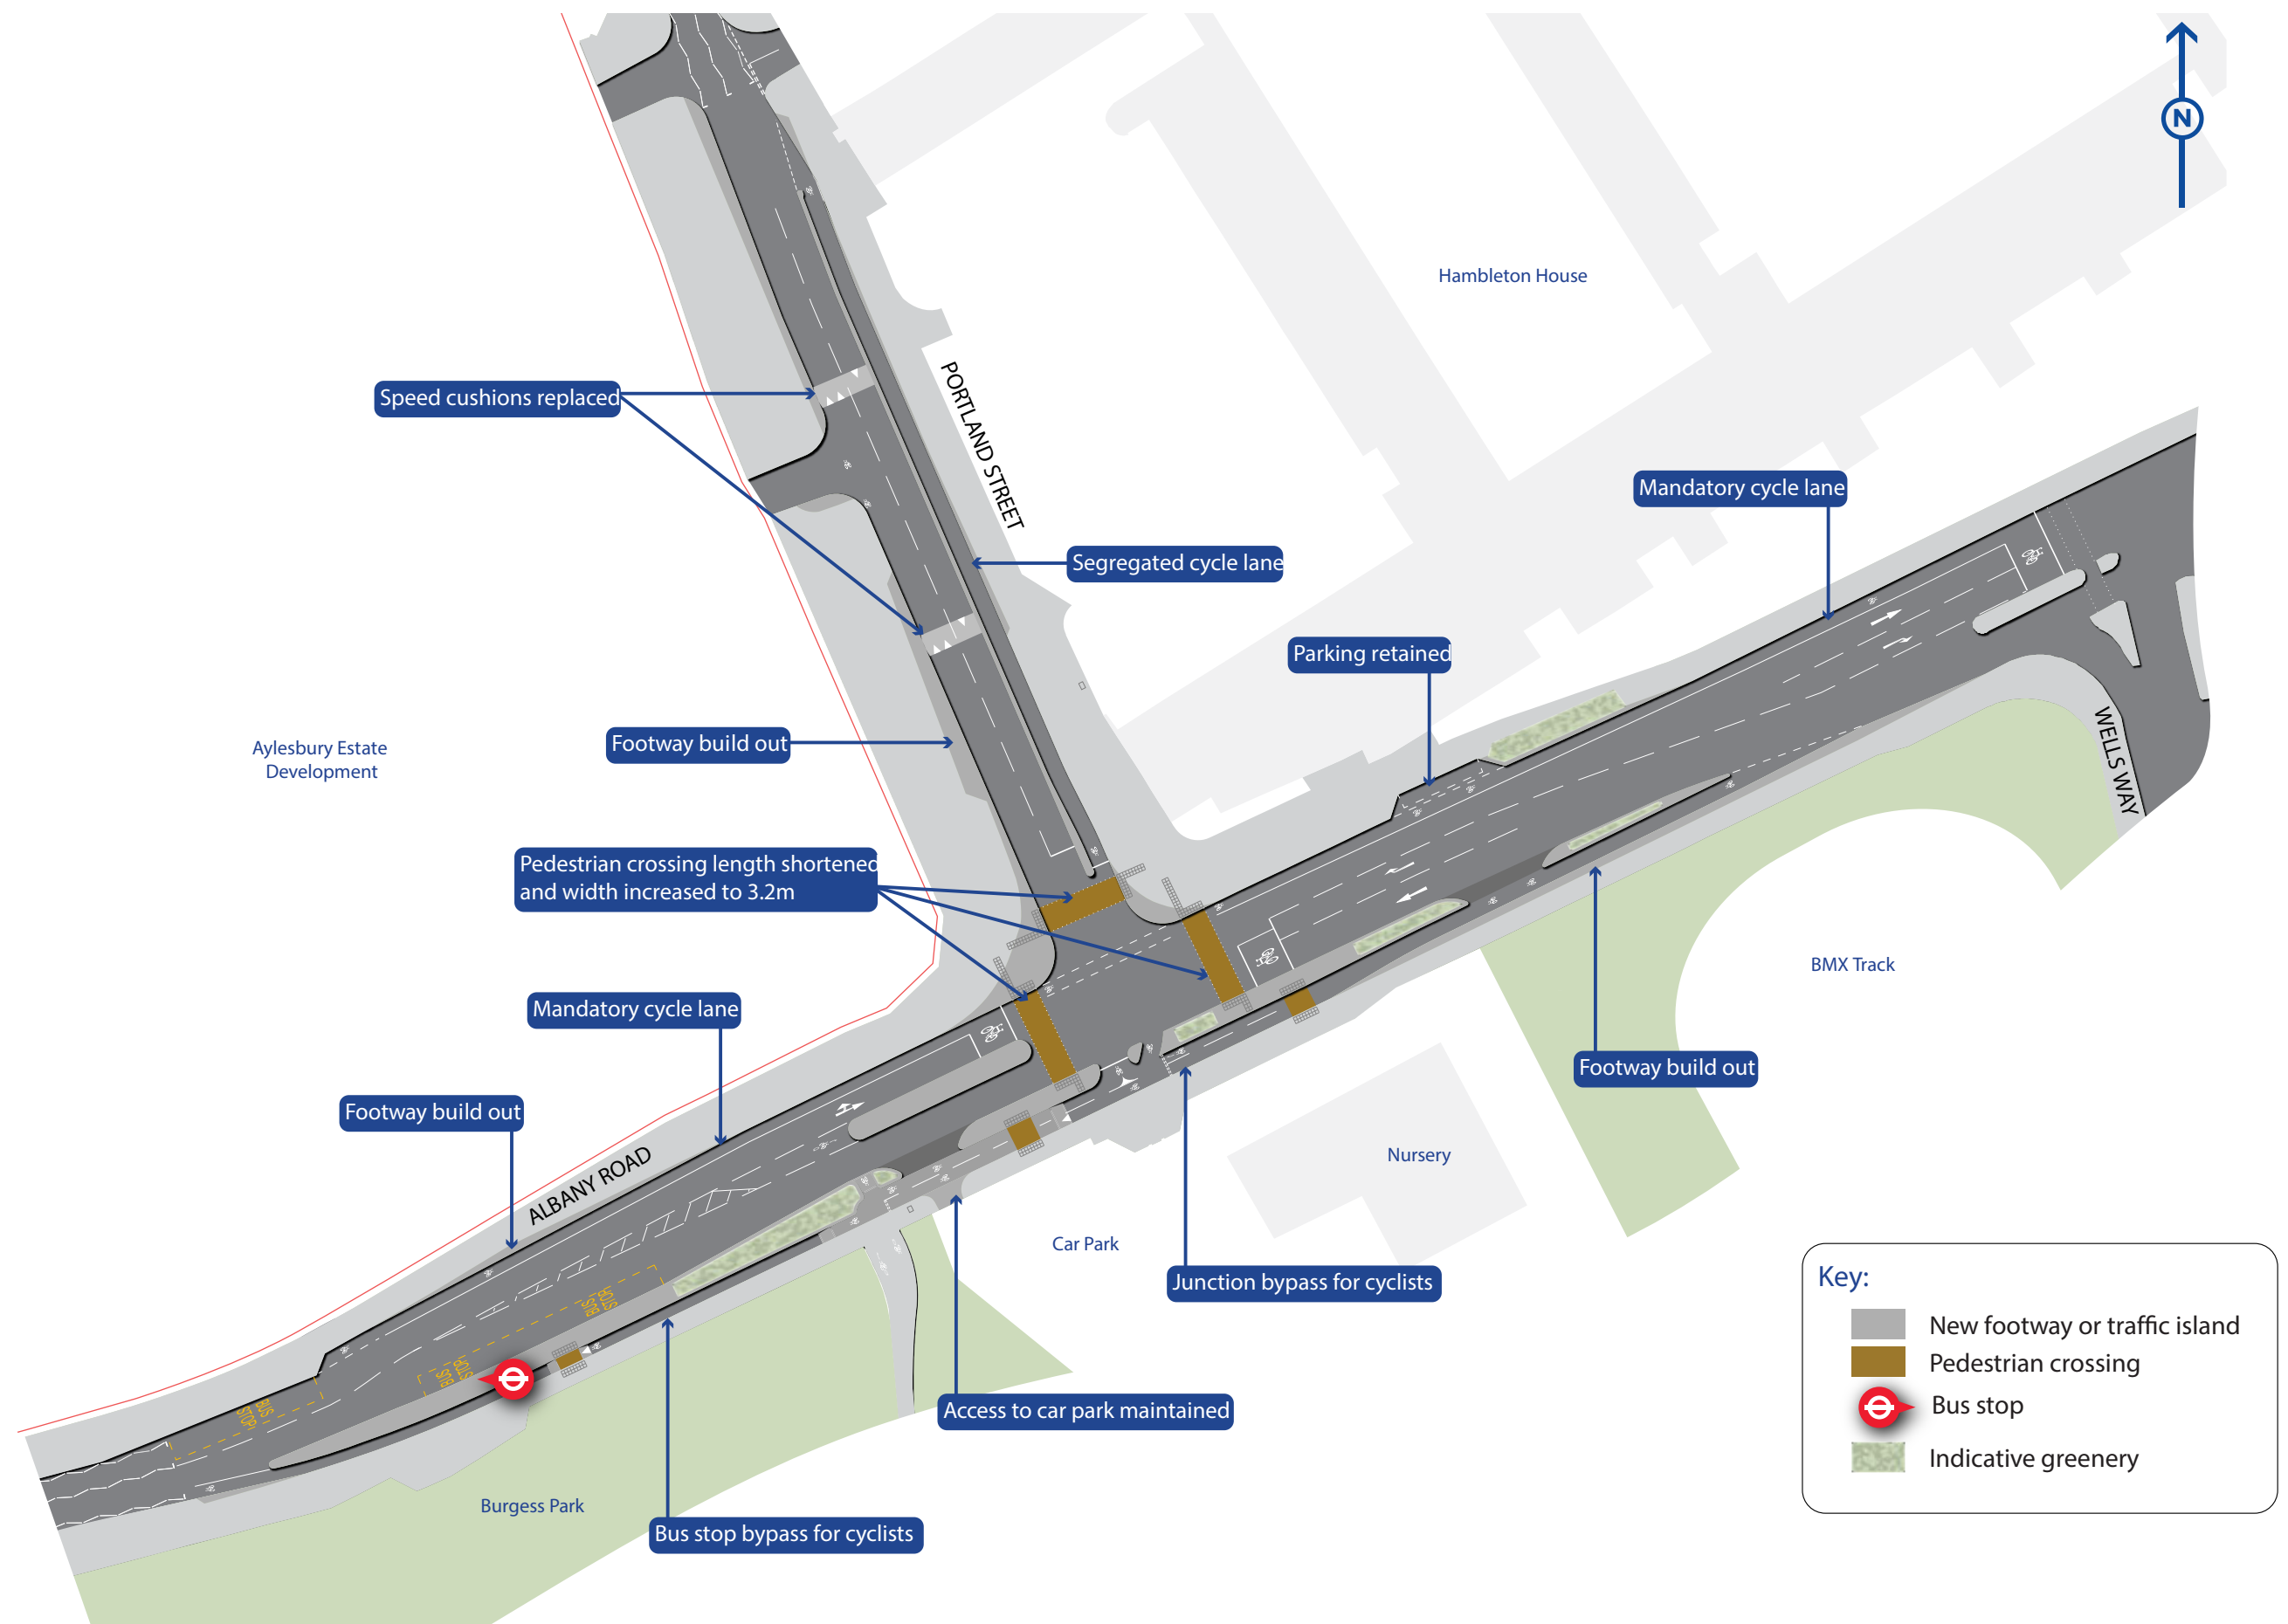
**KEY :**

-  Buildings or Houses
-  Green Space
-  New Proposals (Footway widening)
-  Park / Trees
-  Existing Single/Double Yellow Lines
-  Proposed Double Yellow Lines



**KEY :**

-  Buildings or Houses
-  Green Space
-  New Proposals (Footway build-out)
-  Existing Single/Double Yellow Lines
-  Existing Double Red Lines



Key:

- New footway or traffic island
- Pedestrian crossing
- Bus stop
- Indicative greenery