










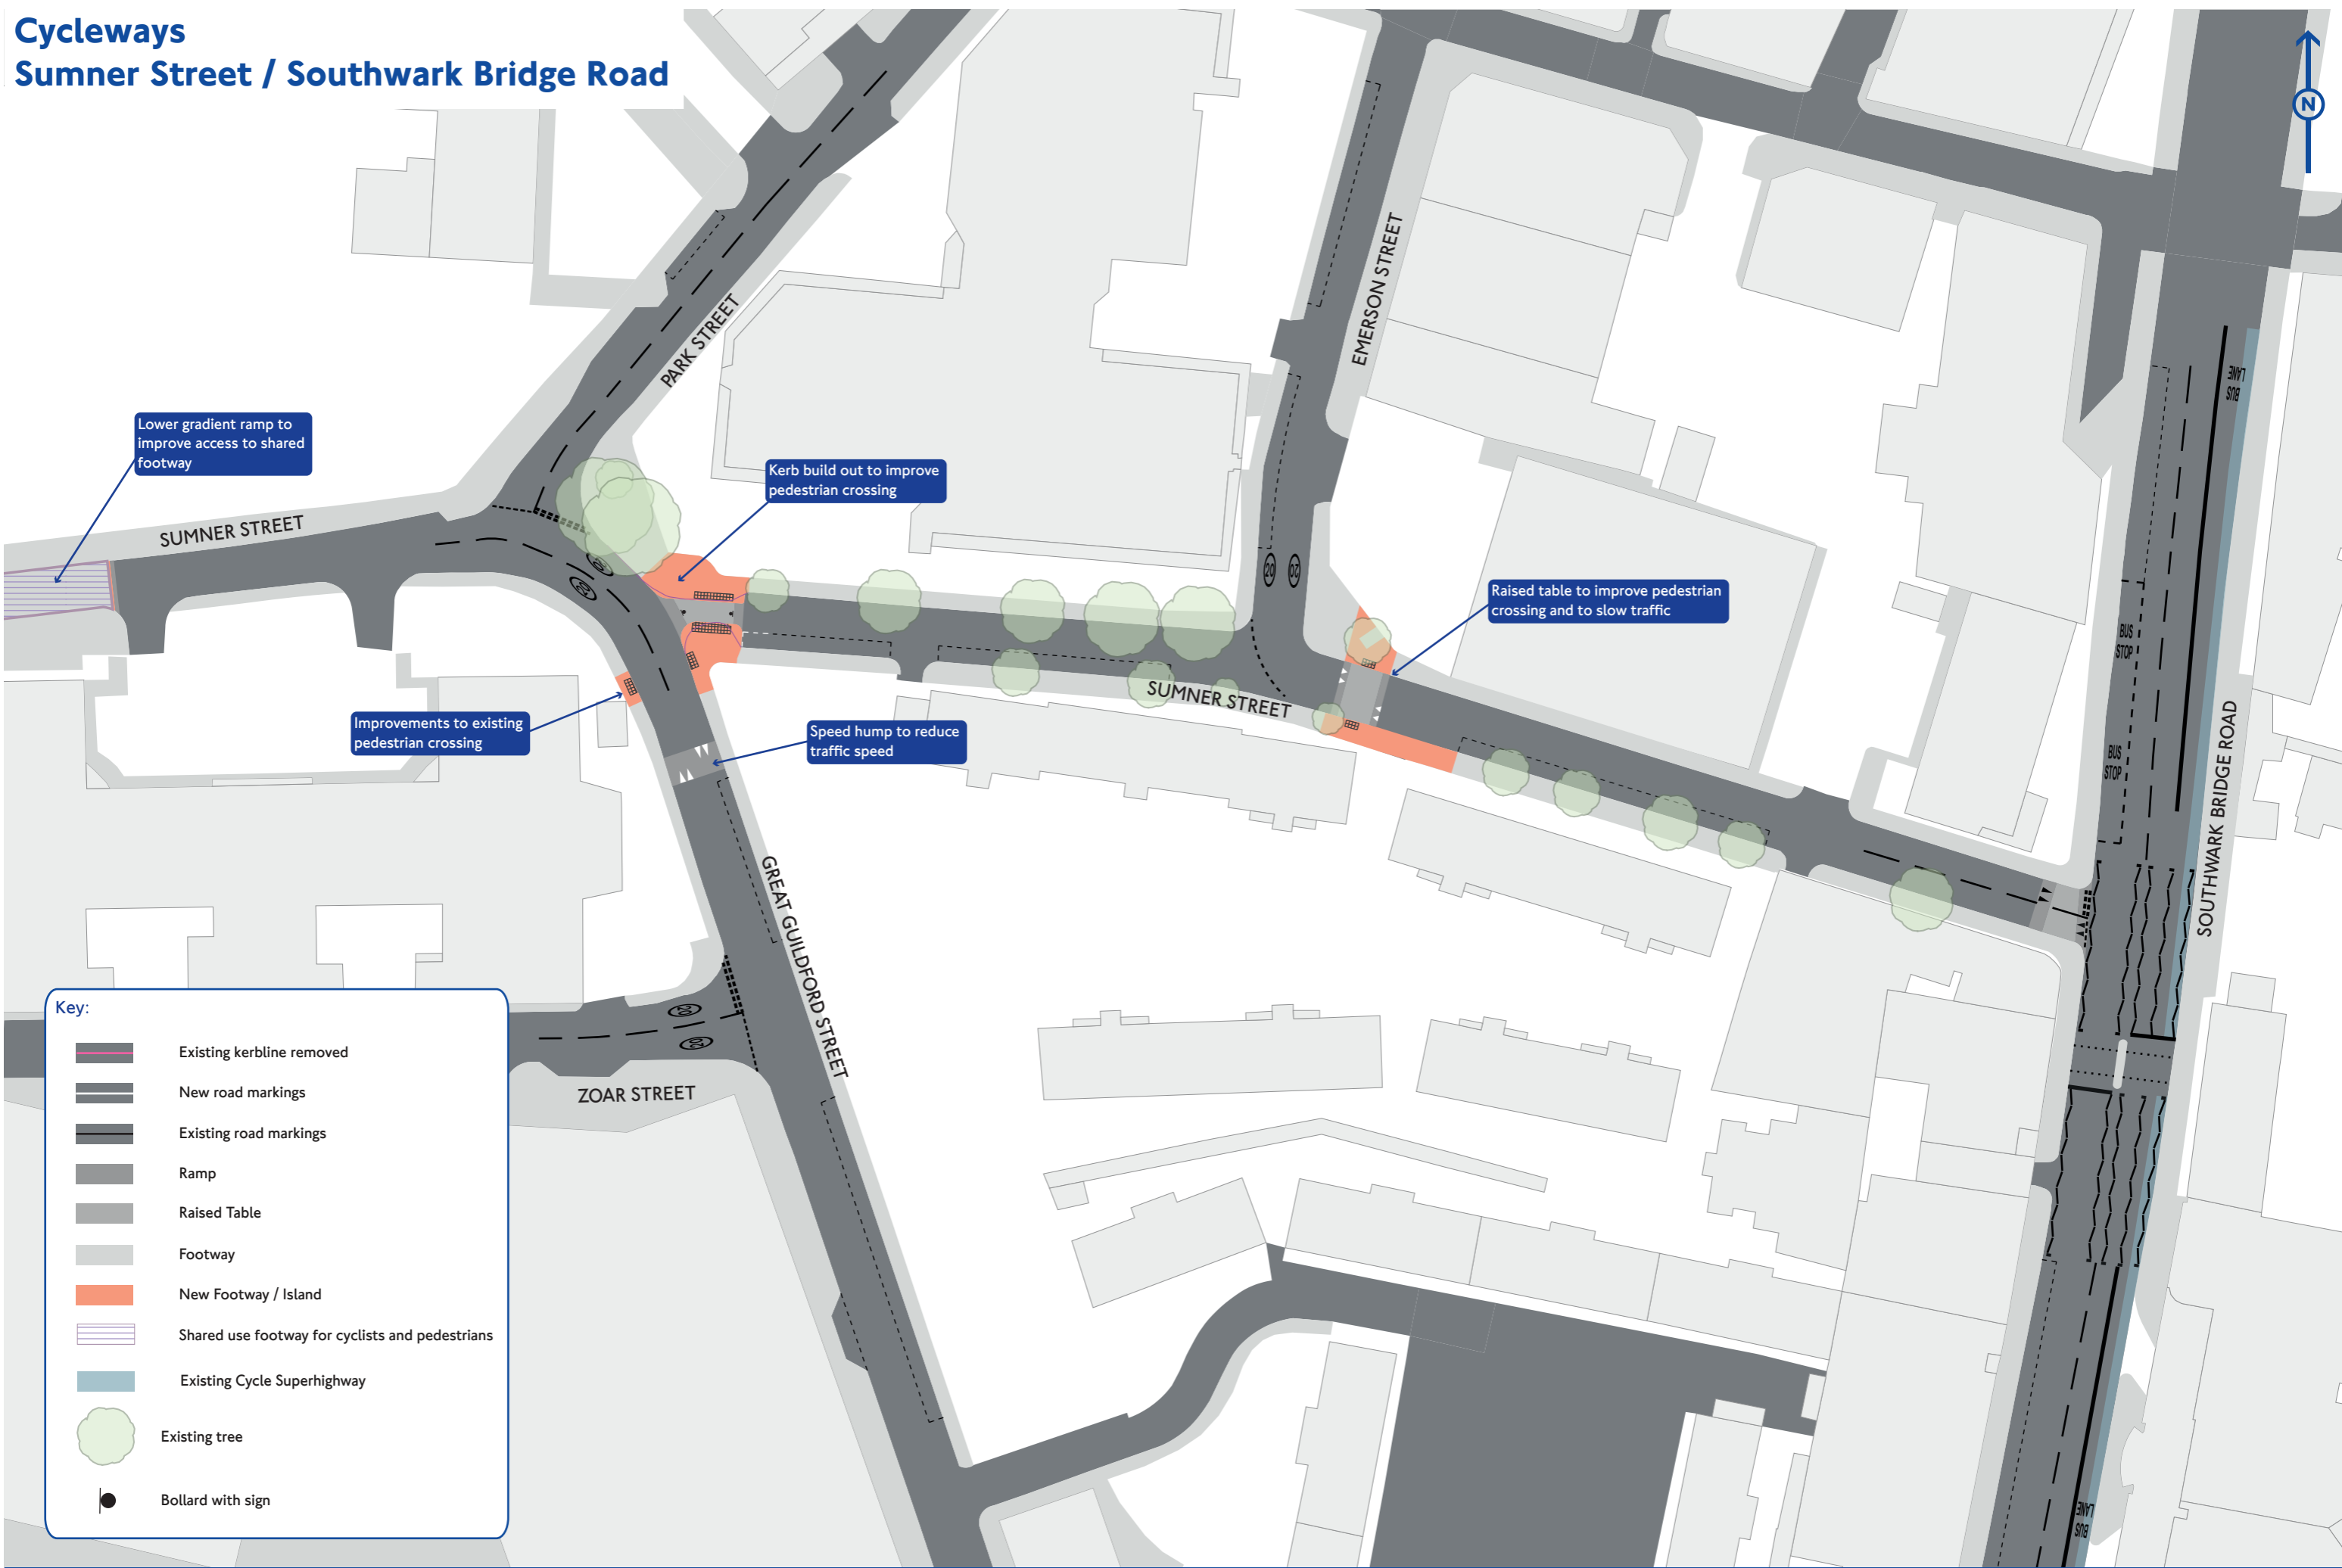


Cycleways

Sumner Street / Southwark Bridge Road



Key:

-  Existing kerbline removed
-  New road markings
-  Existing road markings
-  Ramp
-  Raised Table
-  Footway
-  New Footway / Island
-  Shared use footway for cyclists and pedestrians
-  Existing Cycle Superhighway
-  Existing tree
-  Bollard with sign